



SEAL COAT, PATCHING, CONSTRUCTION, AND RECONSTRUCTION DISTRICT #18-41
 PHASE 1
 PATCHING, CRACK SEALING, LEVELING, CURB & GUTTER, AND SEAL COAT, STREETS & AVENUES
 PROJECT AREA
 DISTRICT BOUNDARY
 SCALE: N.T.S.

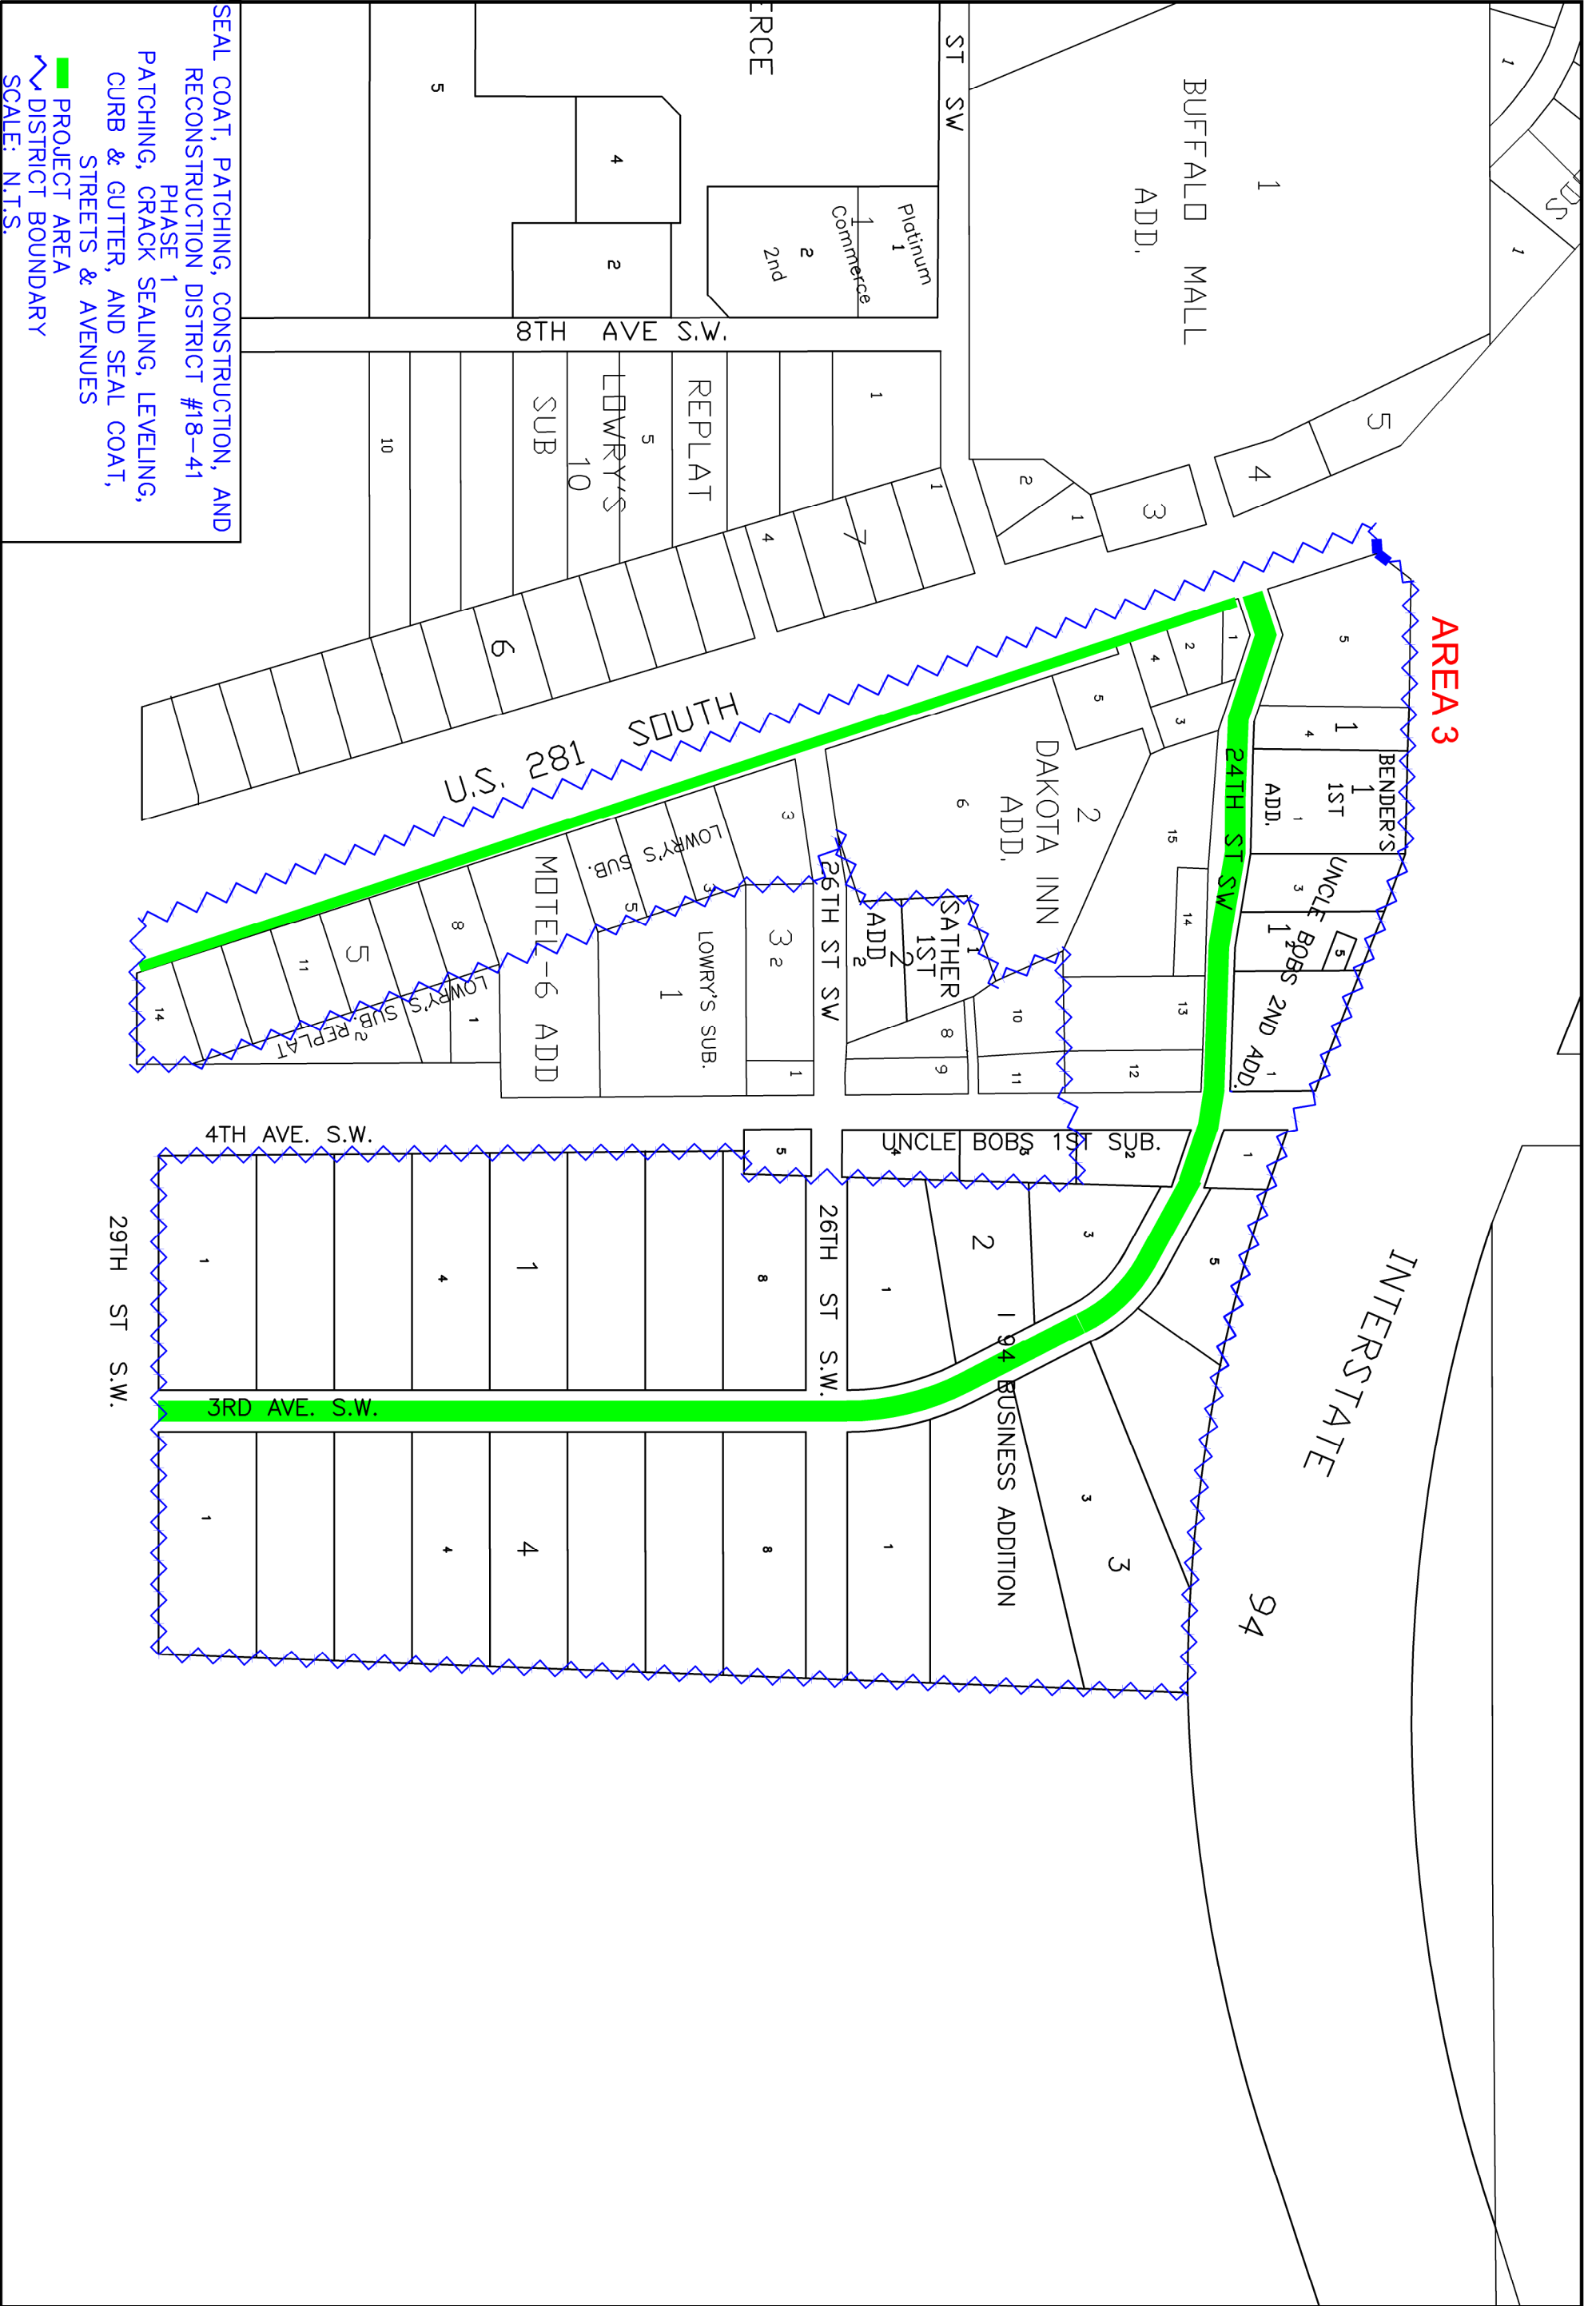


AREA 3


SEAL COAT, PATCHING, CONSTRUCTION, AND RECONSTRUCTION DISTRICT #18-41
 PHASE 1
 PATCHING, CRACK SEALING, LEVELING, CURB & GUTTER, AND SEAL COAT, STREETS & AVENUES
 PROJECT AREA
 DISTRICT BOUNDARY
 SCALE: N.T.S.

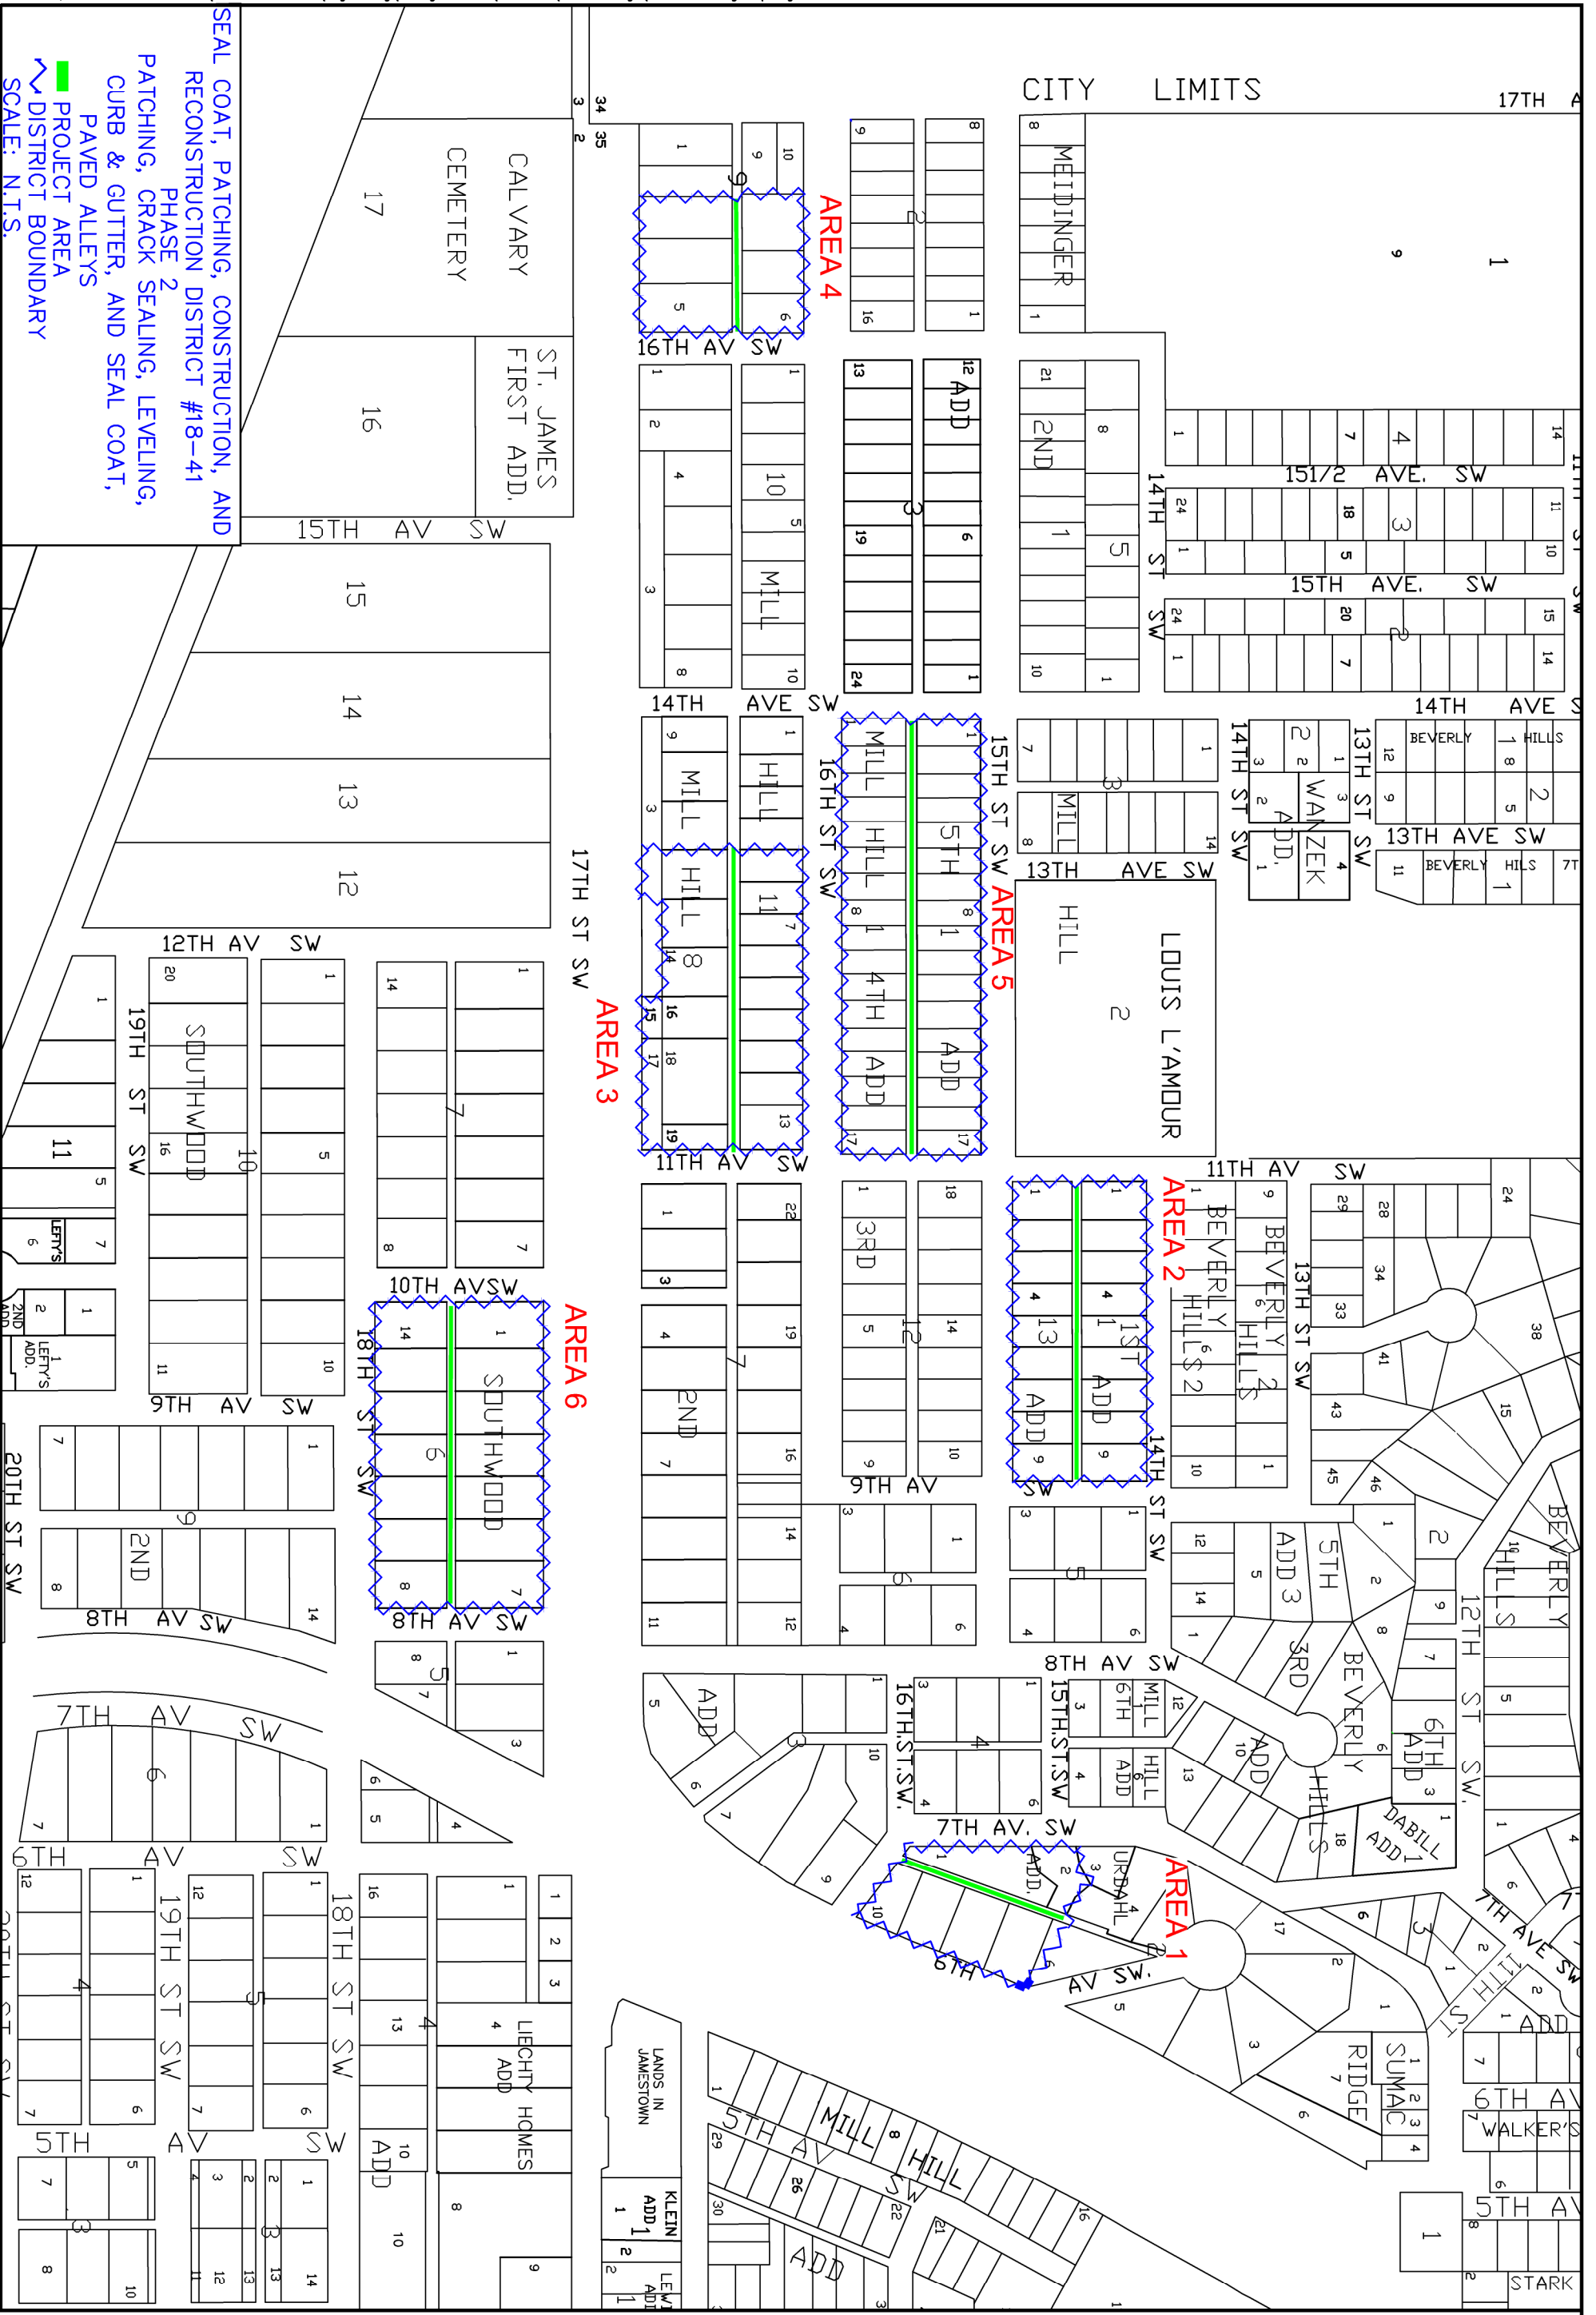

SEAL COAT, PATCHING, CONSTRUCTION, AND RECONSTRUCTION DISTRICT #18-41
 PHASE 2
 PATCHING, CRACK SEALING, LEVELING, CURB & GUTTER, AND SEAL COAT,
 PAVED ALLEYS
 PROJECT AREA
 DISTRICT BOUNDARY
 SCALE: N.T.S.

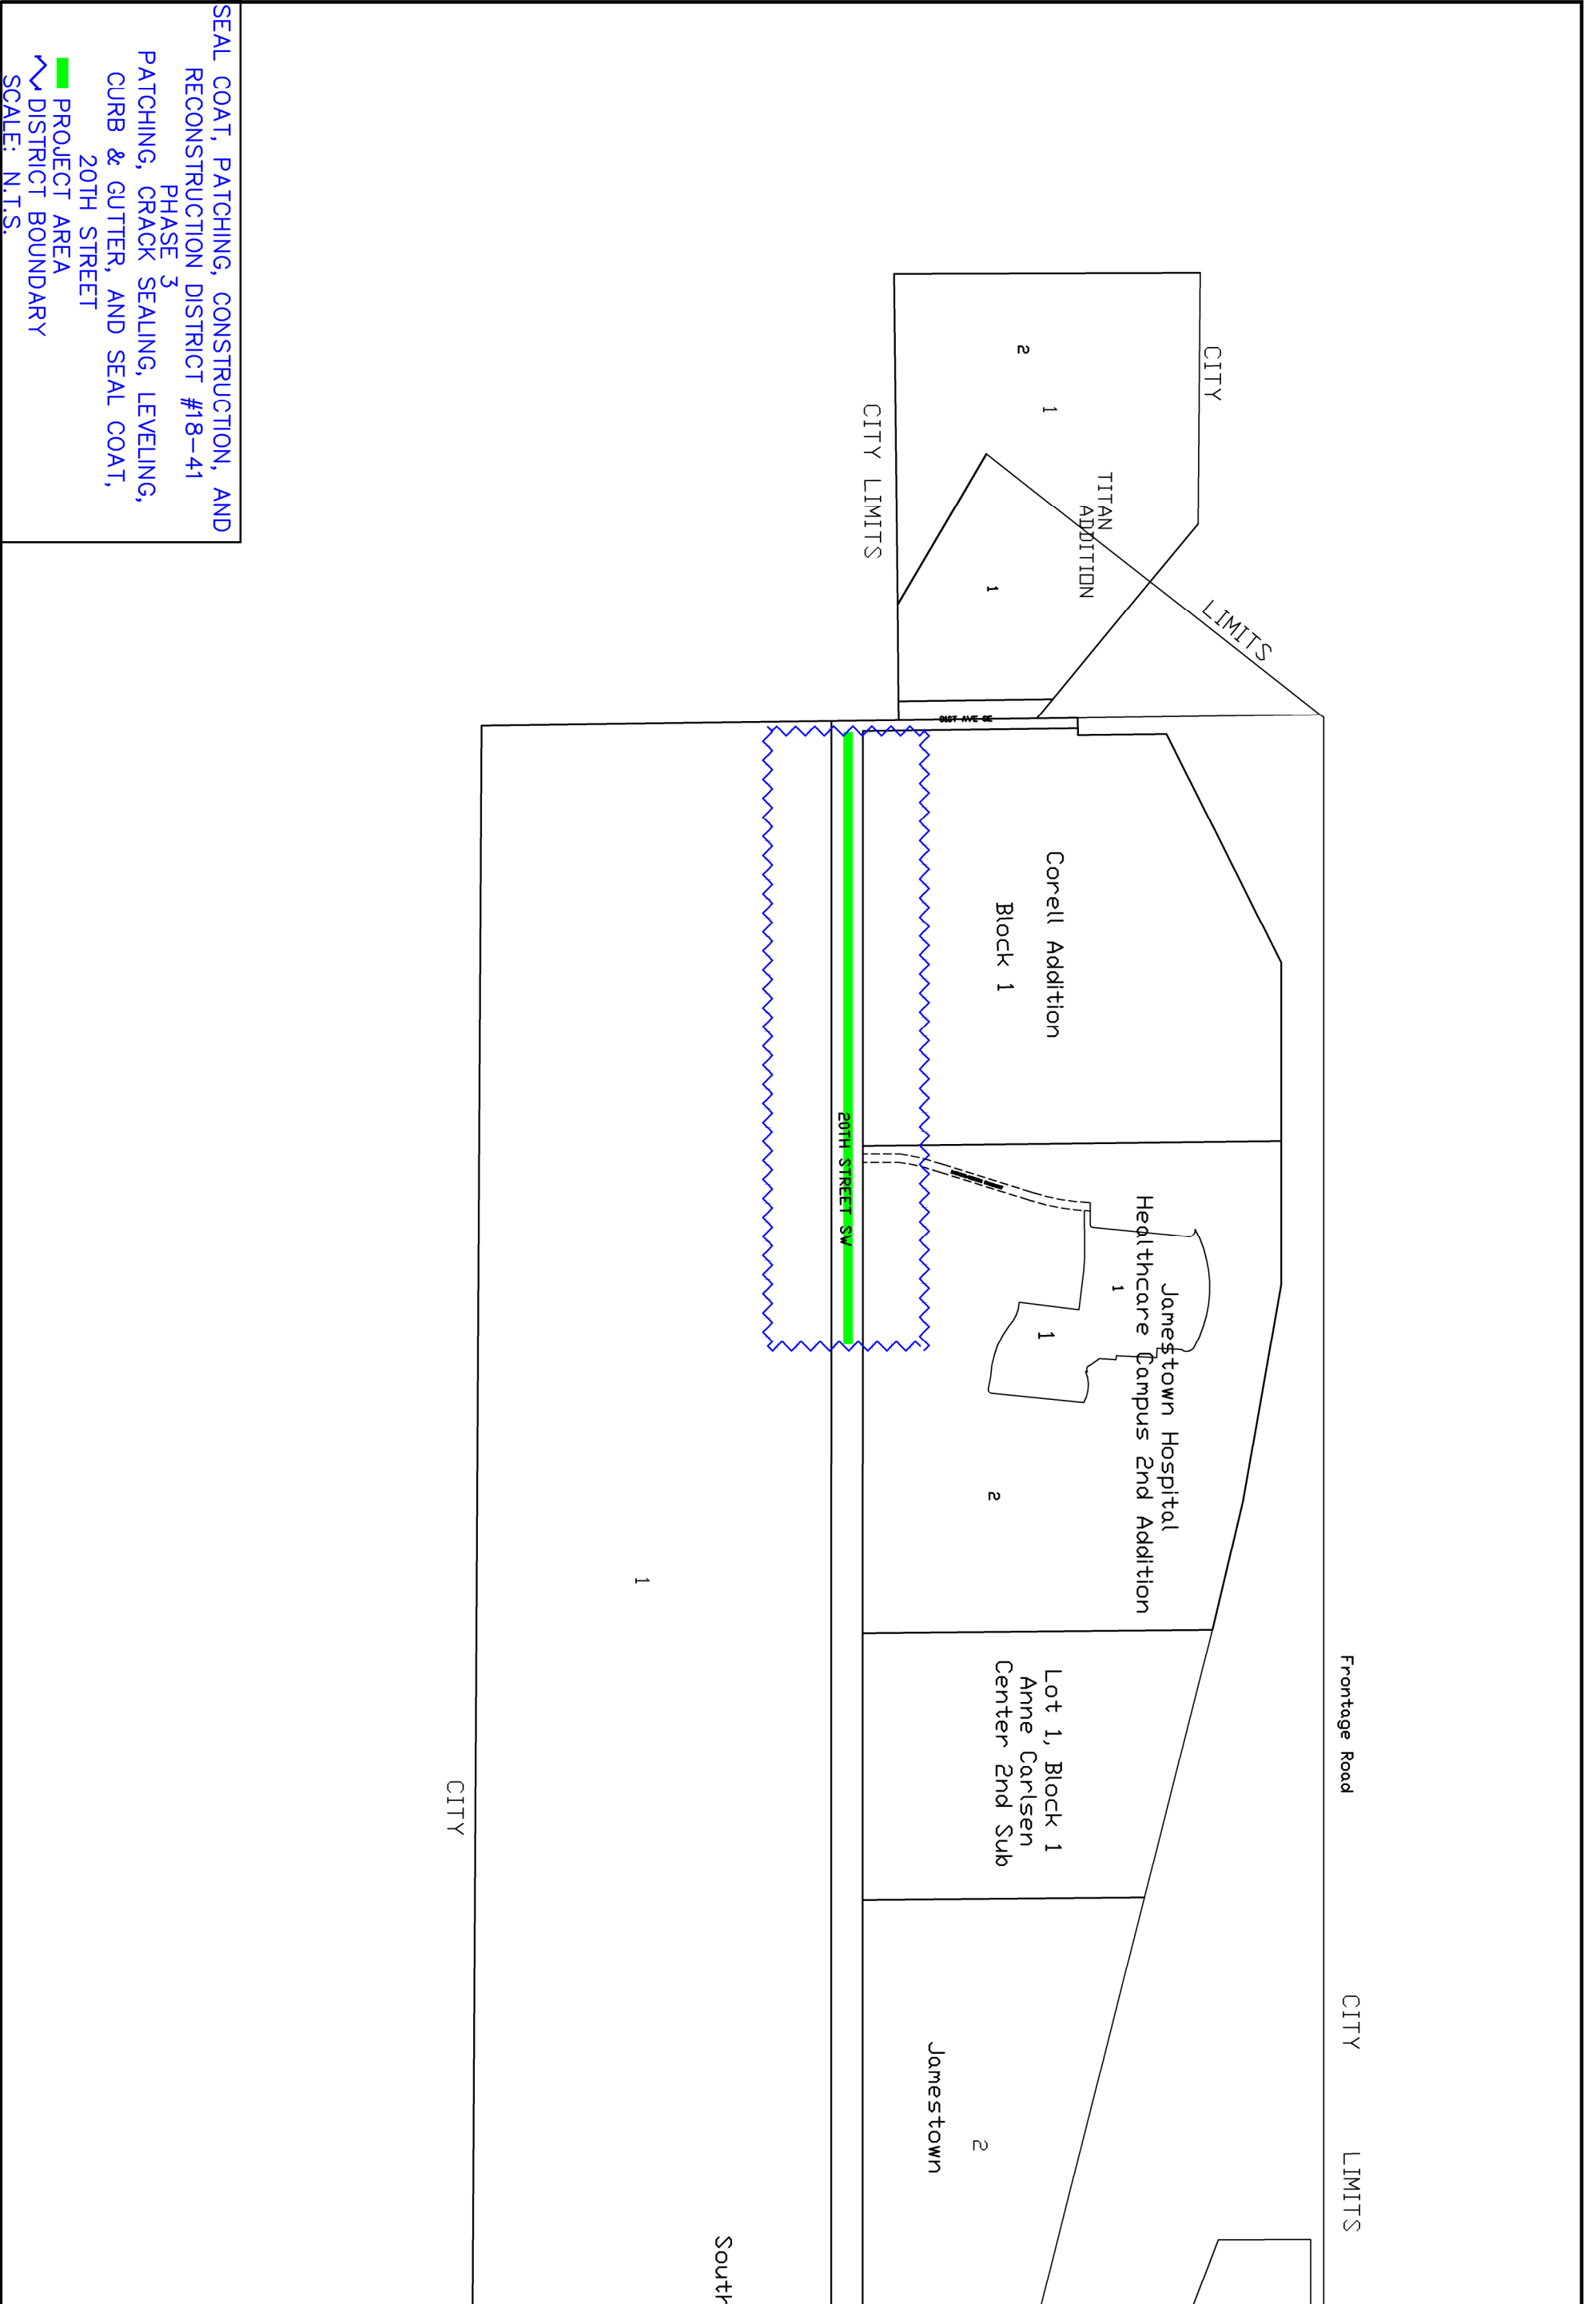

SEAL COAT, PATCHING, CONSTRUCTION, AND RECONSTRUCTION DISTRICT #18-41
 PHASE 3
 PATCHING, CRACK SEALING, LEVELING, CURB & GUTTER, AND SEAL COAT, 20TH STREET
 PROJECT AREA
 DISTRICT BOUNDARY
 SCALE: N.T.S.

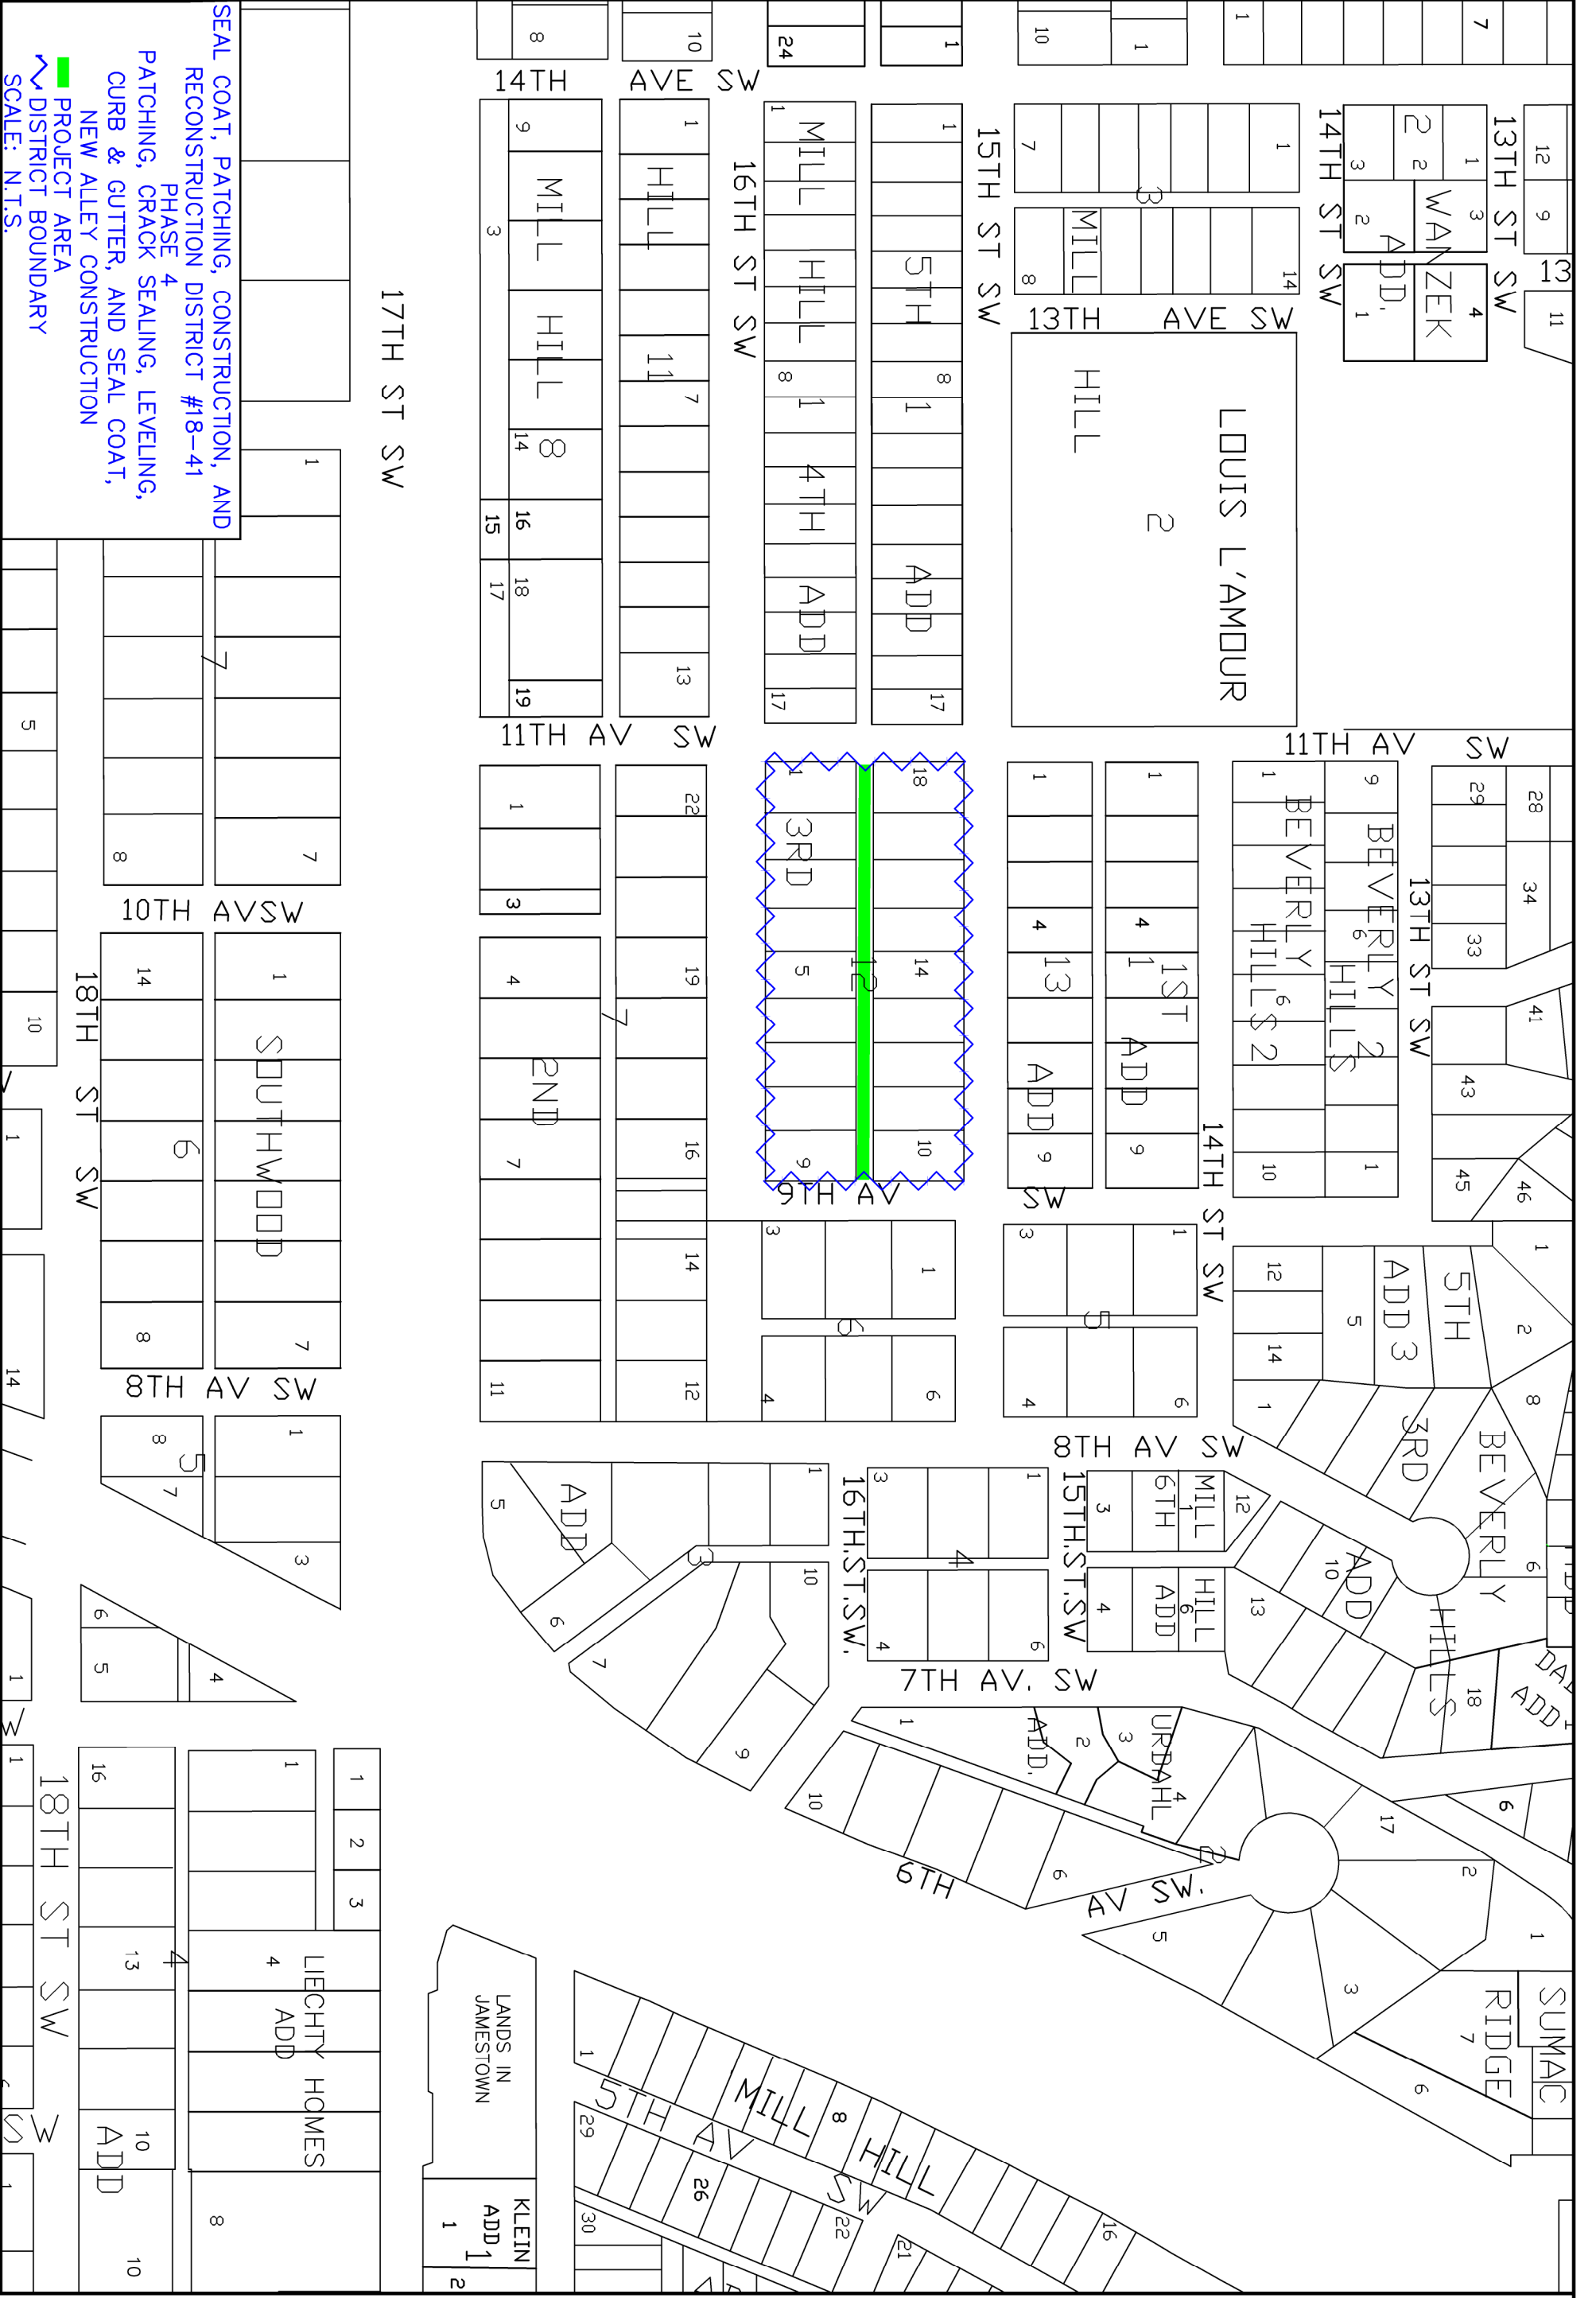

SEAL COAT, PATCHING, CONSTRUCTION, AND RECONSTRUCTION DISTRICT #18-41
 PHASE 4
 PATCHING, CRACK SEALING, LEVELING, CURB & GUTTER, AND SEAL COAT, NEW ALLEY CONSTRUCTION

PROJECT AREA
 DISTRICT BOUNDARY
 SCALE: N.T.S.