


SEAL COAT, PATCHING, CONSTRUCTION, AND RECONSTRUCTION DISTRICT #21-41 PHASE 1  
 PATCHING, CRACK SEALING, LEVELING, CURB & GUTTER, MILLING, SPOT EDGE MILLING, AND SEAL COAT, STREETS & AVENUES


PROJECT AREA  
 DISTRICT BOUNDARY  
 SCALE: N.T.S.




SEAL COAT, PATCHING, CONSTRUCTION & RECONSTRUCTION DISTRICT #21-41 PHASE I  
 PATCHING, CRACK SEALING, LEVELING, CURB & GUTTER, MILLING, SPOT EDGE MILLING, AND SEAL COAT, STREETS & AVENUES,  
 SHEET  
 2 / 7

CITY OF JAMESTOWN  
 ENGINEERING DEPARTMENT

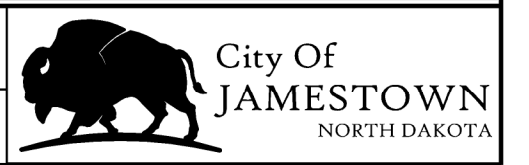
DRAWN BY  
 AJH  
 DATE  
 12/1/2020

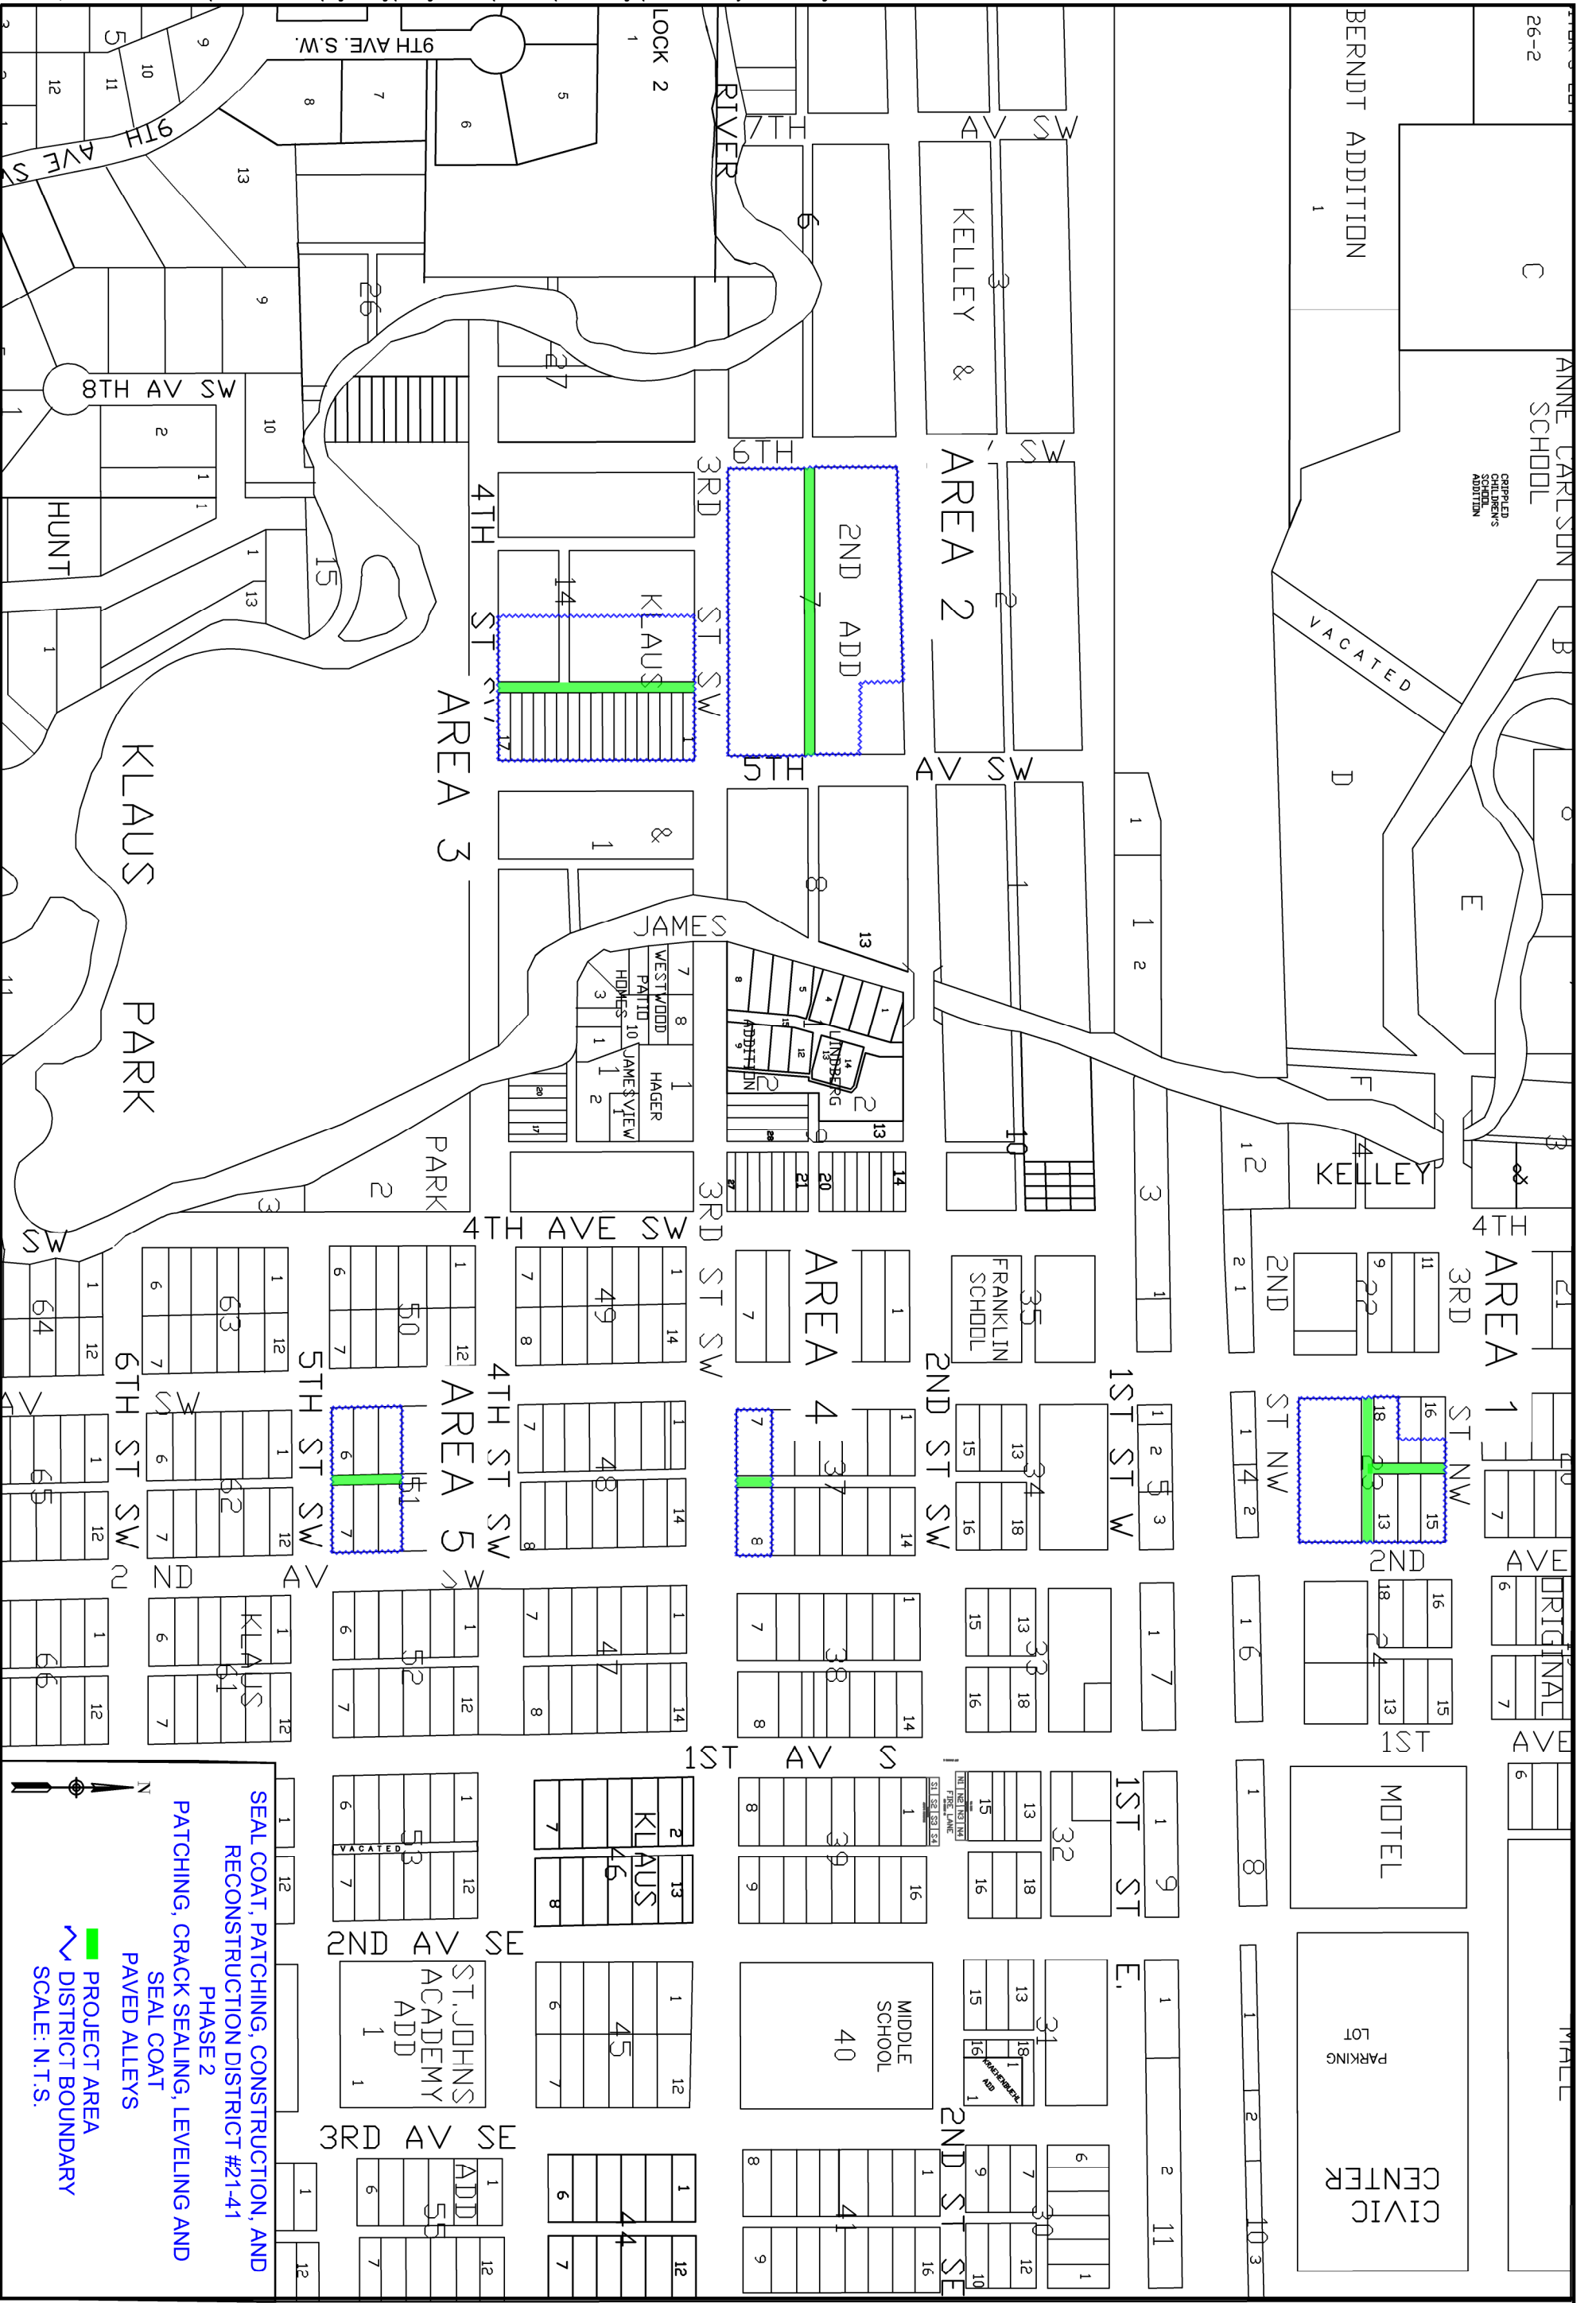




  
 SEAL COAT, PATCHING, CONSTRUCTION, AND RECONSTRUCTION DISTRICT #21-41 PHASE 2  
 PATCHING, CRACK SEALING, LEVELING AND SEAL COAT, PAVED ALLEYS  
 PROJECT AREA  
 DISTRICT BOUNDARY  
 SCALE: N.T.S.



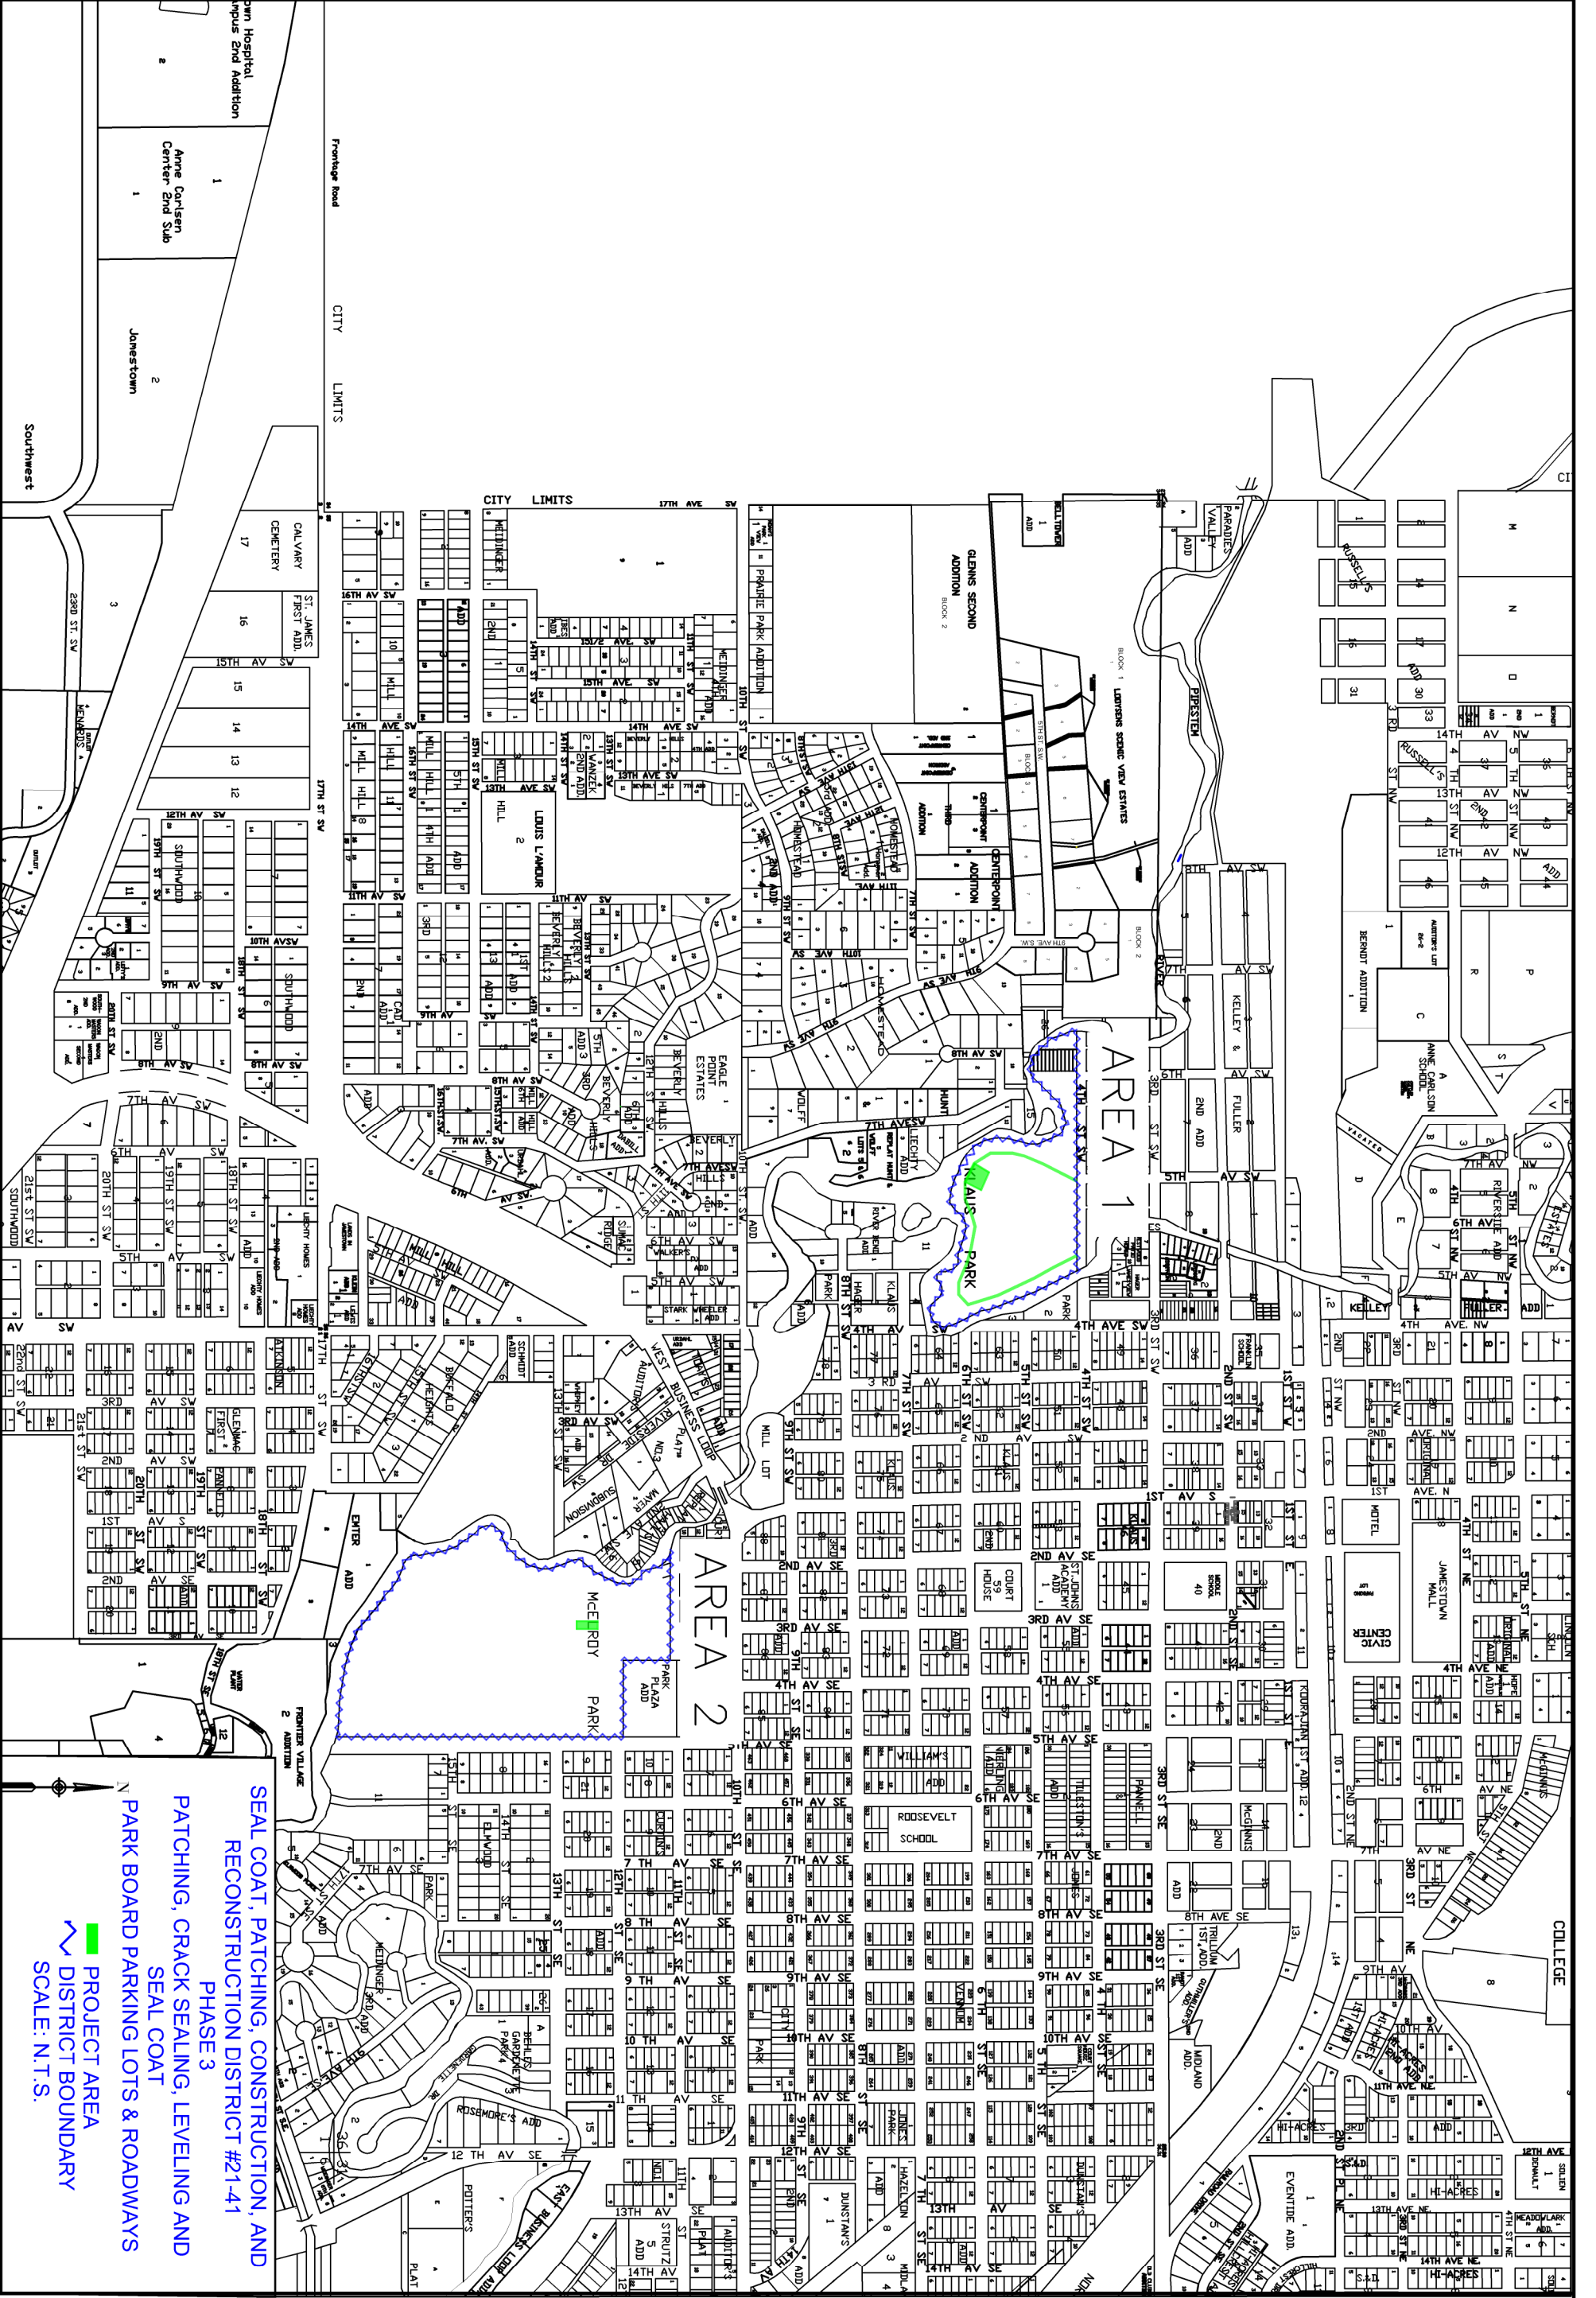

SEAL COAT, PATCHING, CONSTRUCTION, AND RECONSTRUCTION DISTRICT #21-41 PHASE 3  
 PATCHING, CRACK SEALING, LEVELING AND SEAL COAT  
 PARK BOARD PARKING LOTS & ROADWAYS

PROJECT AREA  
 DISTRICT BOUNDARY  
 SCALE: N.T.S.


SEAL COAT, PATCHING, CONSTRUCTION & RECONSTRUCTION DISTRICT #21-41 PHASE III  
 PATCHING, CRACK SEALING, LEVELING AND SEAL COAT, PARK BOARD PARKING LOTS & ROADWAYS


**CITY OF JAMESTOWN**  
 ENGINEERING DEPARTMENT

DRAWN BY  
 AJH  
 DATE  
 12/1/2020





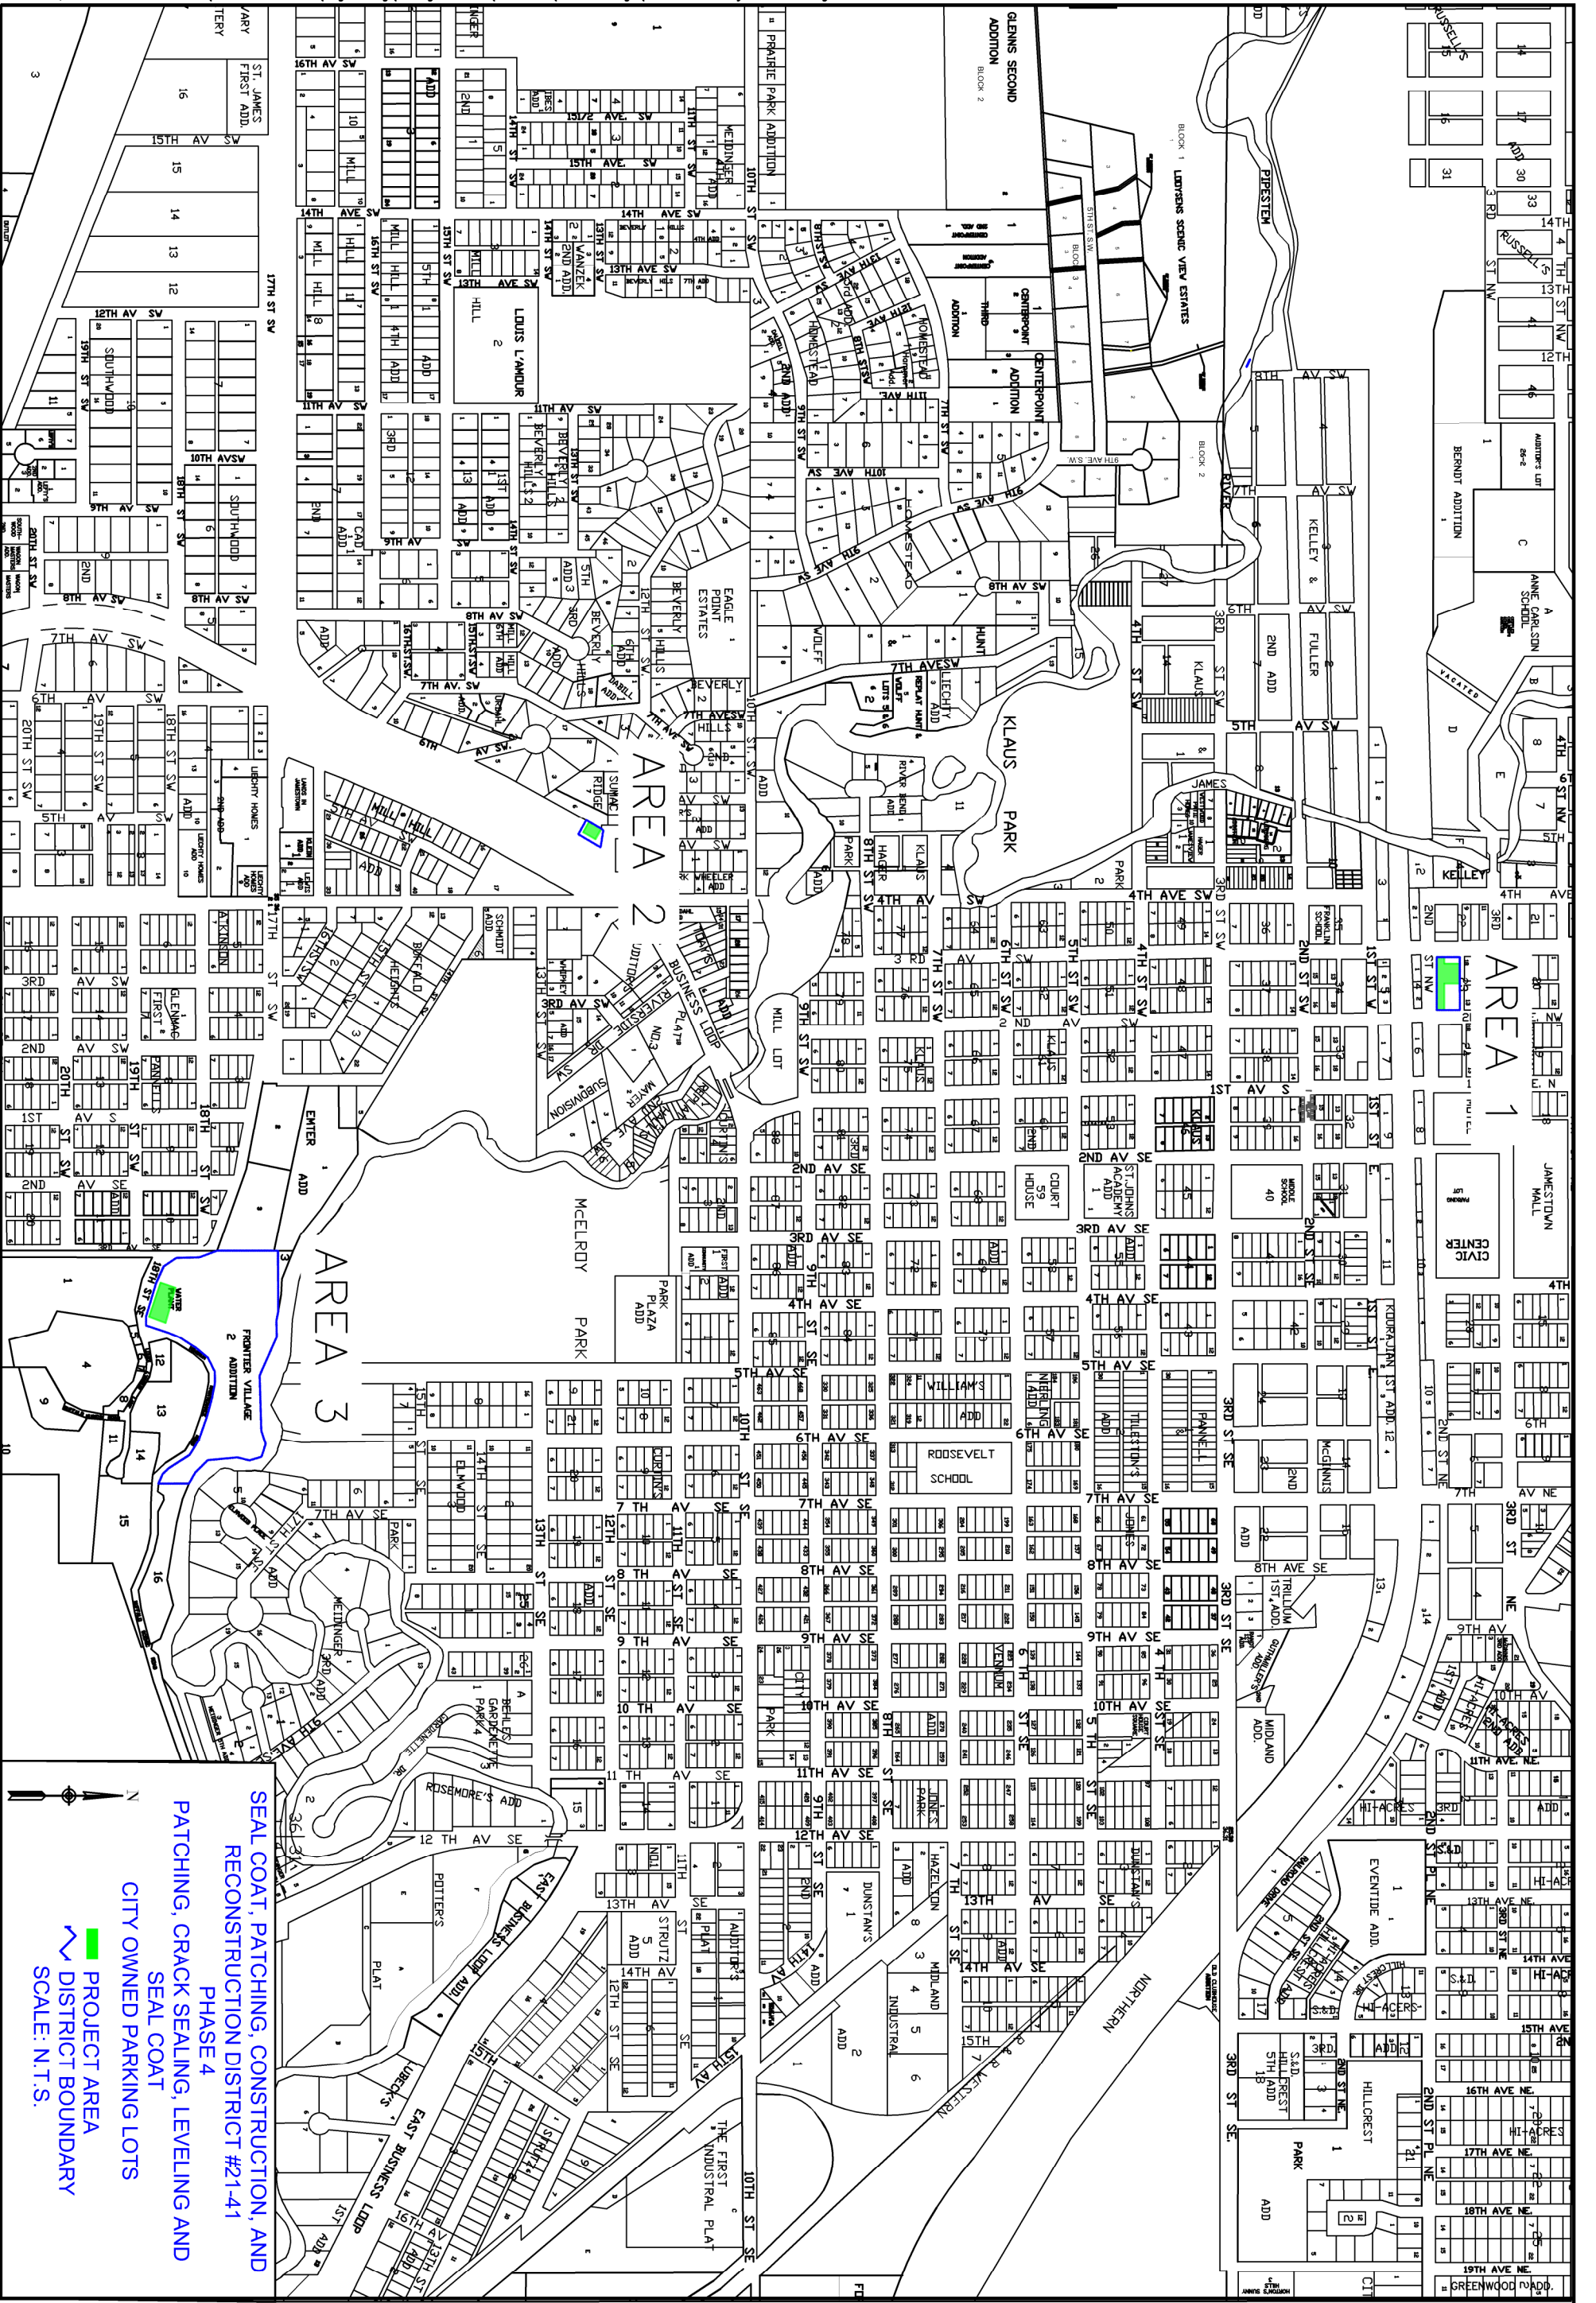


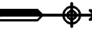
  
 SEAL COAT, PATCHING, CONSTRUCTION, AND RECONSTRUCTION DISTRICT #21-41 PHASE 4  
 PATCHING, CRACK SEALING, LEVELING AND SEAL COAT, CITY OWNED PARKING LOTS  
 PROJECT AREA  
 DISTRICT BOUNDARY  
 SCALE: N.T.S.

SEAL COAT, PATCHING, CONSTRUCTION & RECONSTRUCTION DISTRICT #21-41 PHASE IV PATCHING, CRACK SEALING, LEVELING AND SEAL COAT, CITY OWNED PARKING LOTS

**CITY OF JAMESTOWN**  
ENGINEERING DEPARTMENT


DRAWN BY  
AJH  
DATE  
12/1/2020

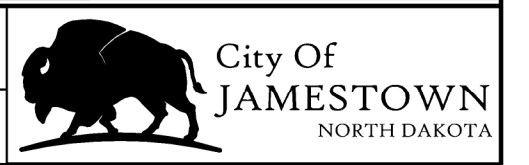




SEAL COAT, PATCHING, CONSTRUCTION, AND RECONSTRUCTION DISTRICT #21-41 PHASE 5

PROJECT AREA  
 DISTRICT BOUNDARY  
 SCALE: N.T.S.

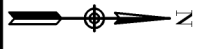

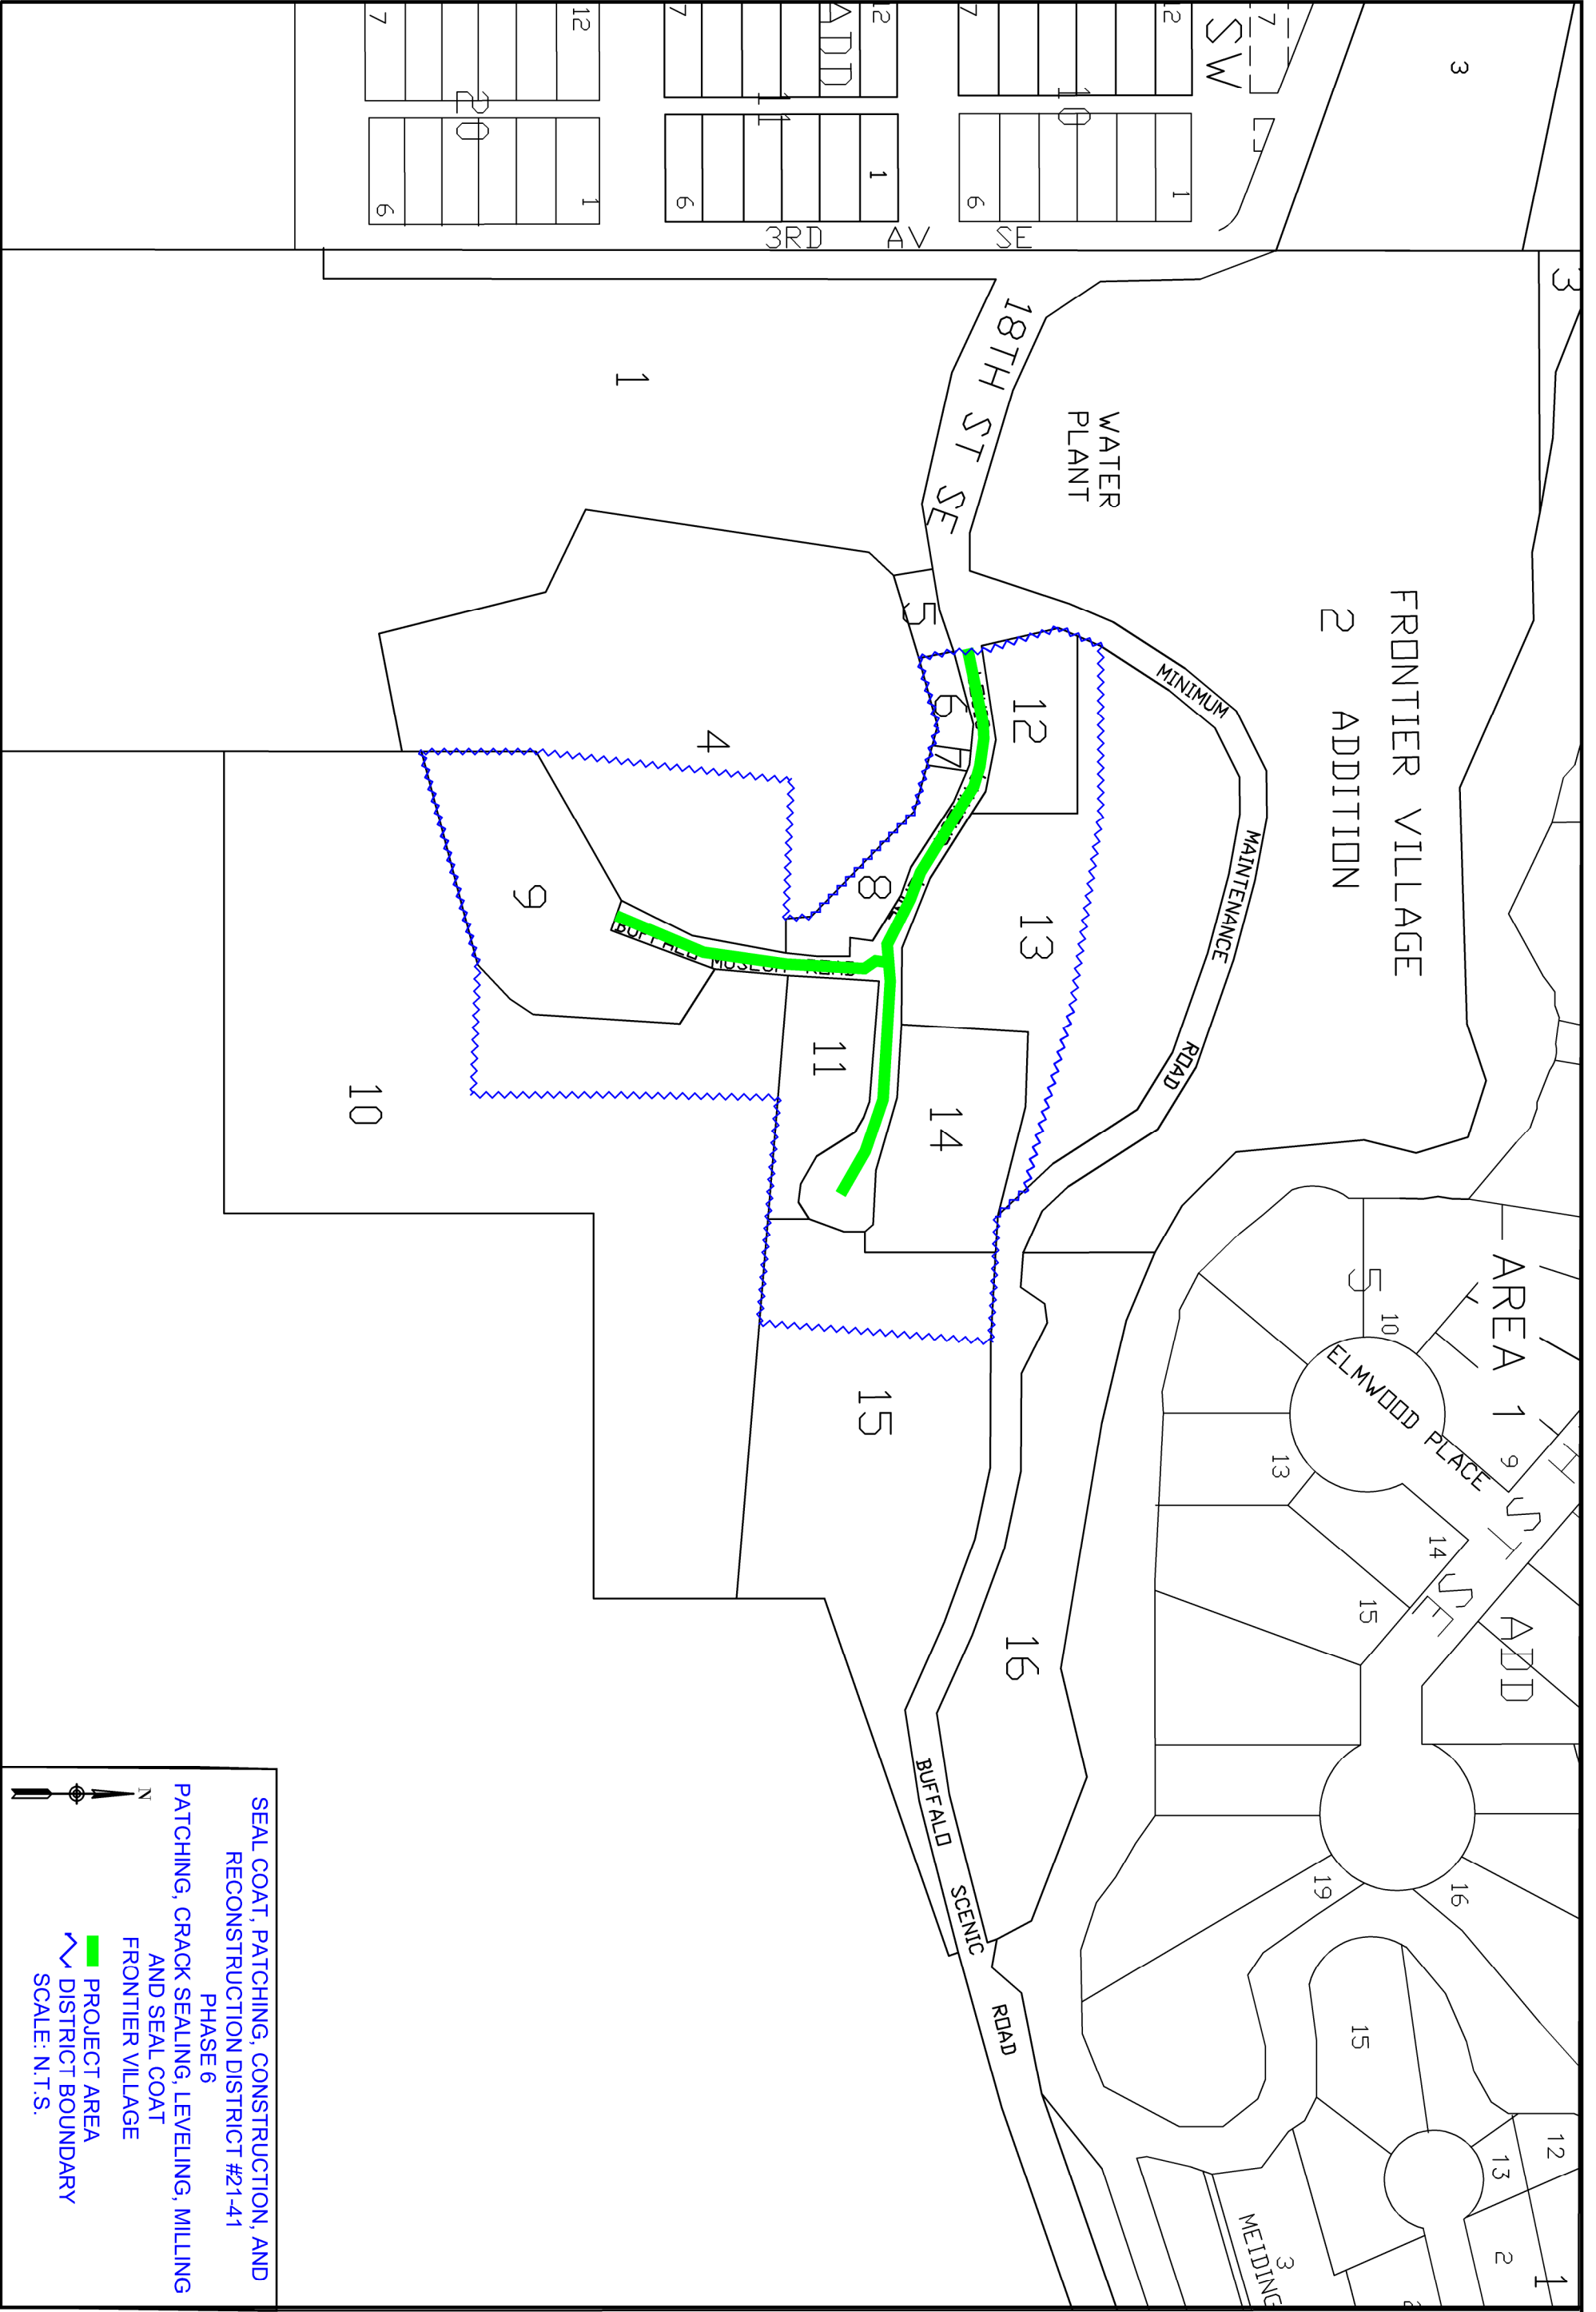

SEAL COAT, PATCHING, CONSTRUCTION, AND RECONSTRUCTION DISTRICT #21-41 PHASE 6  
 PATCHING, CRACK SEALING, LEVELING, MILLING AND SEAL COAT FRONTIER VILLAGE  
 PROJECT AREA  
 DISTRICT BOUNDARY  
 SCALE: N.T.S.

SEAL COAT, PATCHING, CONSTRUCTION & RECONSTRUCTION DISTRICT #21-41 PHASE VI  
 PATCHING, CRACK SEALING, LEVELING, MILLING AND SEAL COAT, FRONTIER VILLAGE  
 SHEET 7 / 7

**CITY OF JAMESTOWN**  
 ENGINEERING DEPARTMENT

DRAWN BY  
 AJH  
 DATE  
 12/1/2020

