

PLANS AND SPECIFICATIONS
FOR
STATE HOSPITAL WATER LINE
CITY OF JAMESTOWN
JAMESTOWN, NORTH DAKOTA
DWSRF NO. 4700498-11
PROJECT J19-00-089

I, Darrell Hournbuckle, hereby certify that these Plans and Specifications were prepared by me or under my direct supervision. I further certify that I am a Registered Professional Engineer under the laws of the State of North Dakota.

This document was originally issued and sealed by Darrell Hournbuckle, P.E. Registration Number PE-3432, on 02-20-2020 and the original document is stored at the Offices of Interstate Engineering.

CONSTRUCTION PLANS

FOR

2020 WATER MAIN

NORTH DAKOTA STATE HOSPITAL


JAMESTOWN, NORTH DAKOTA

MARCH, 2020


IE PROJECT No. J19-00-089

PLAN INDEX

G-1	COVER SHEET
C-1	WATER MAIN SITE PLAN
C-2	MISCELLANEOUS DETAILS
C-3	METER MANHOLE DETAIL
C-4	KEY MAP
P-1 THRU P-11	PLAN AND PROFILE

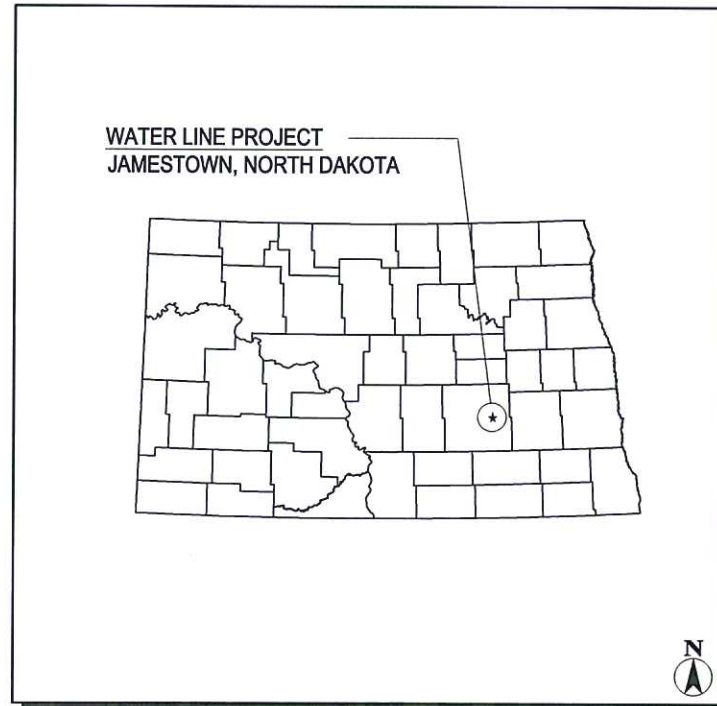

LOCATION MAP
NOT TO SCALE

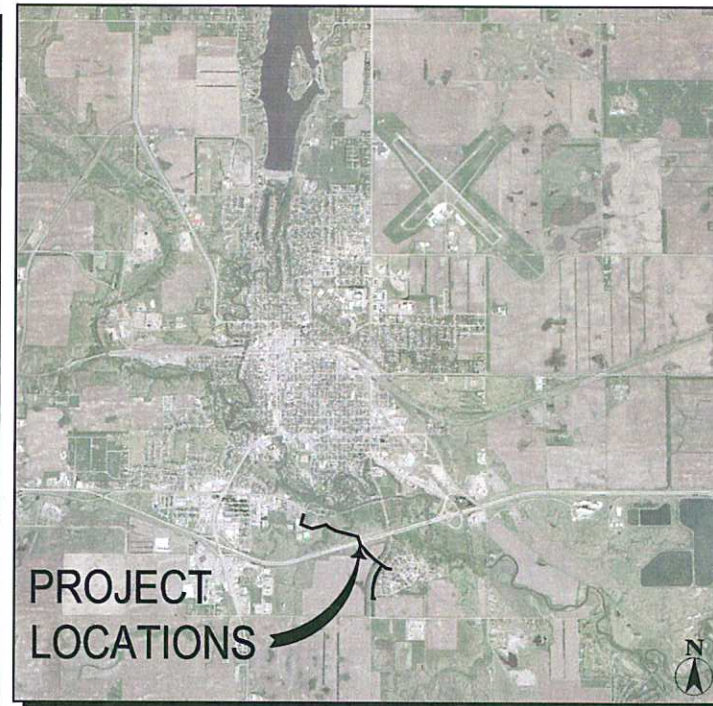

JAMESTOWN, N.D.
NOT TO SCALE

This document was originally issued and sealed by
XXXX
Registration Number
PE-XXX,
on XX/XX/XX and the original document is stored at
the Offices of
Interstate Engineering, Inc.
Jamestown, North Dakota

REVISION NO.	DATE	BY	DESCRIPTION

BOARD MEMBERS

- DWAINE HEINRICH.....MAYOR
- PAM PHILIPS.....COUNCIL MEMBER
- DAN BUCHANAN.....COUNCIL MEMBER
- STEVE BRUBAKKEN.....COUNCIL MEMBER
- DAVID STEELE.....COUNCIL MEMBER
- SARAH HELLEKSON.....CITY ADMINISTRATOR







INTERSTATE ENGINEERING
Professionals you need, people you trust

Interstate Engineering, Inc.
P.O. Box 2035
1903 12TH Avenue Southwest
Jamestown, ND 58402-2035
Ph (701) 252-0234
Fax (701) 252-0203
www.interstateeng.com
Other offices in Minnesota, Montana and South Dakota

G-1

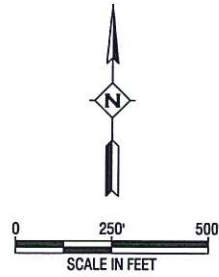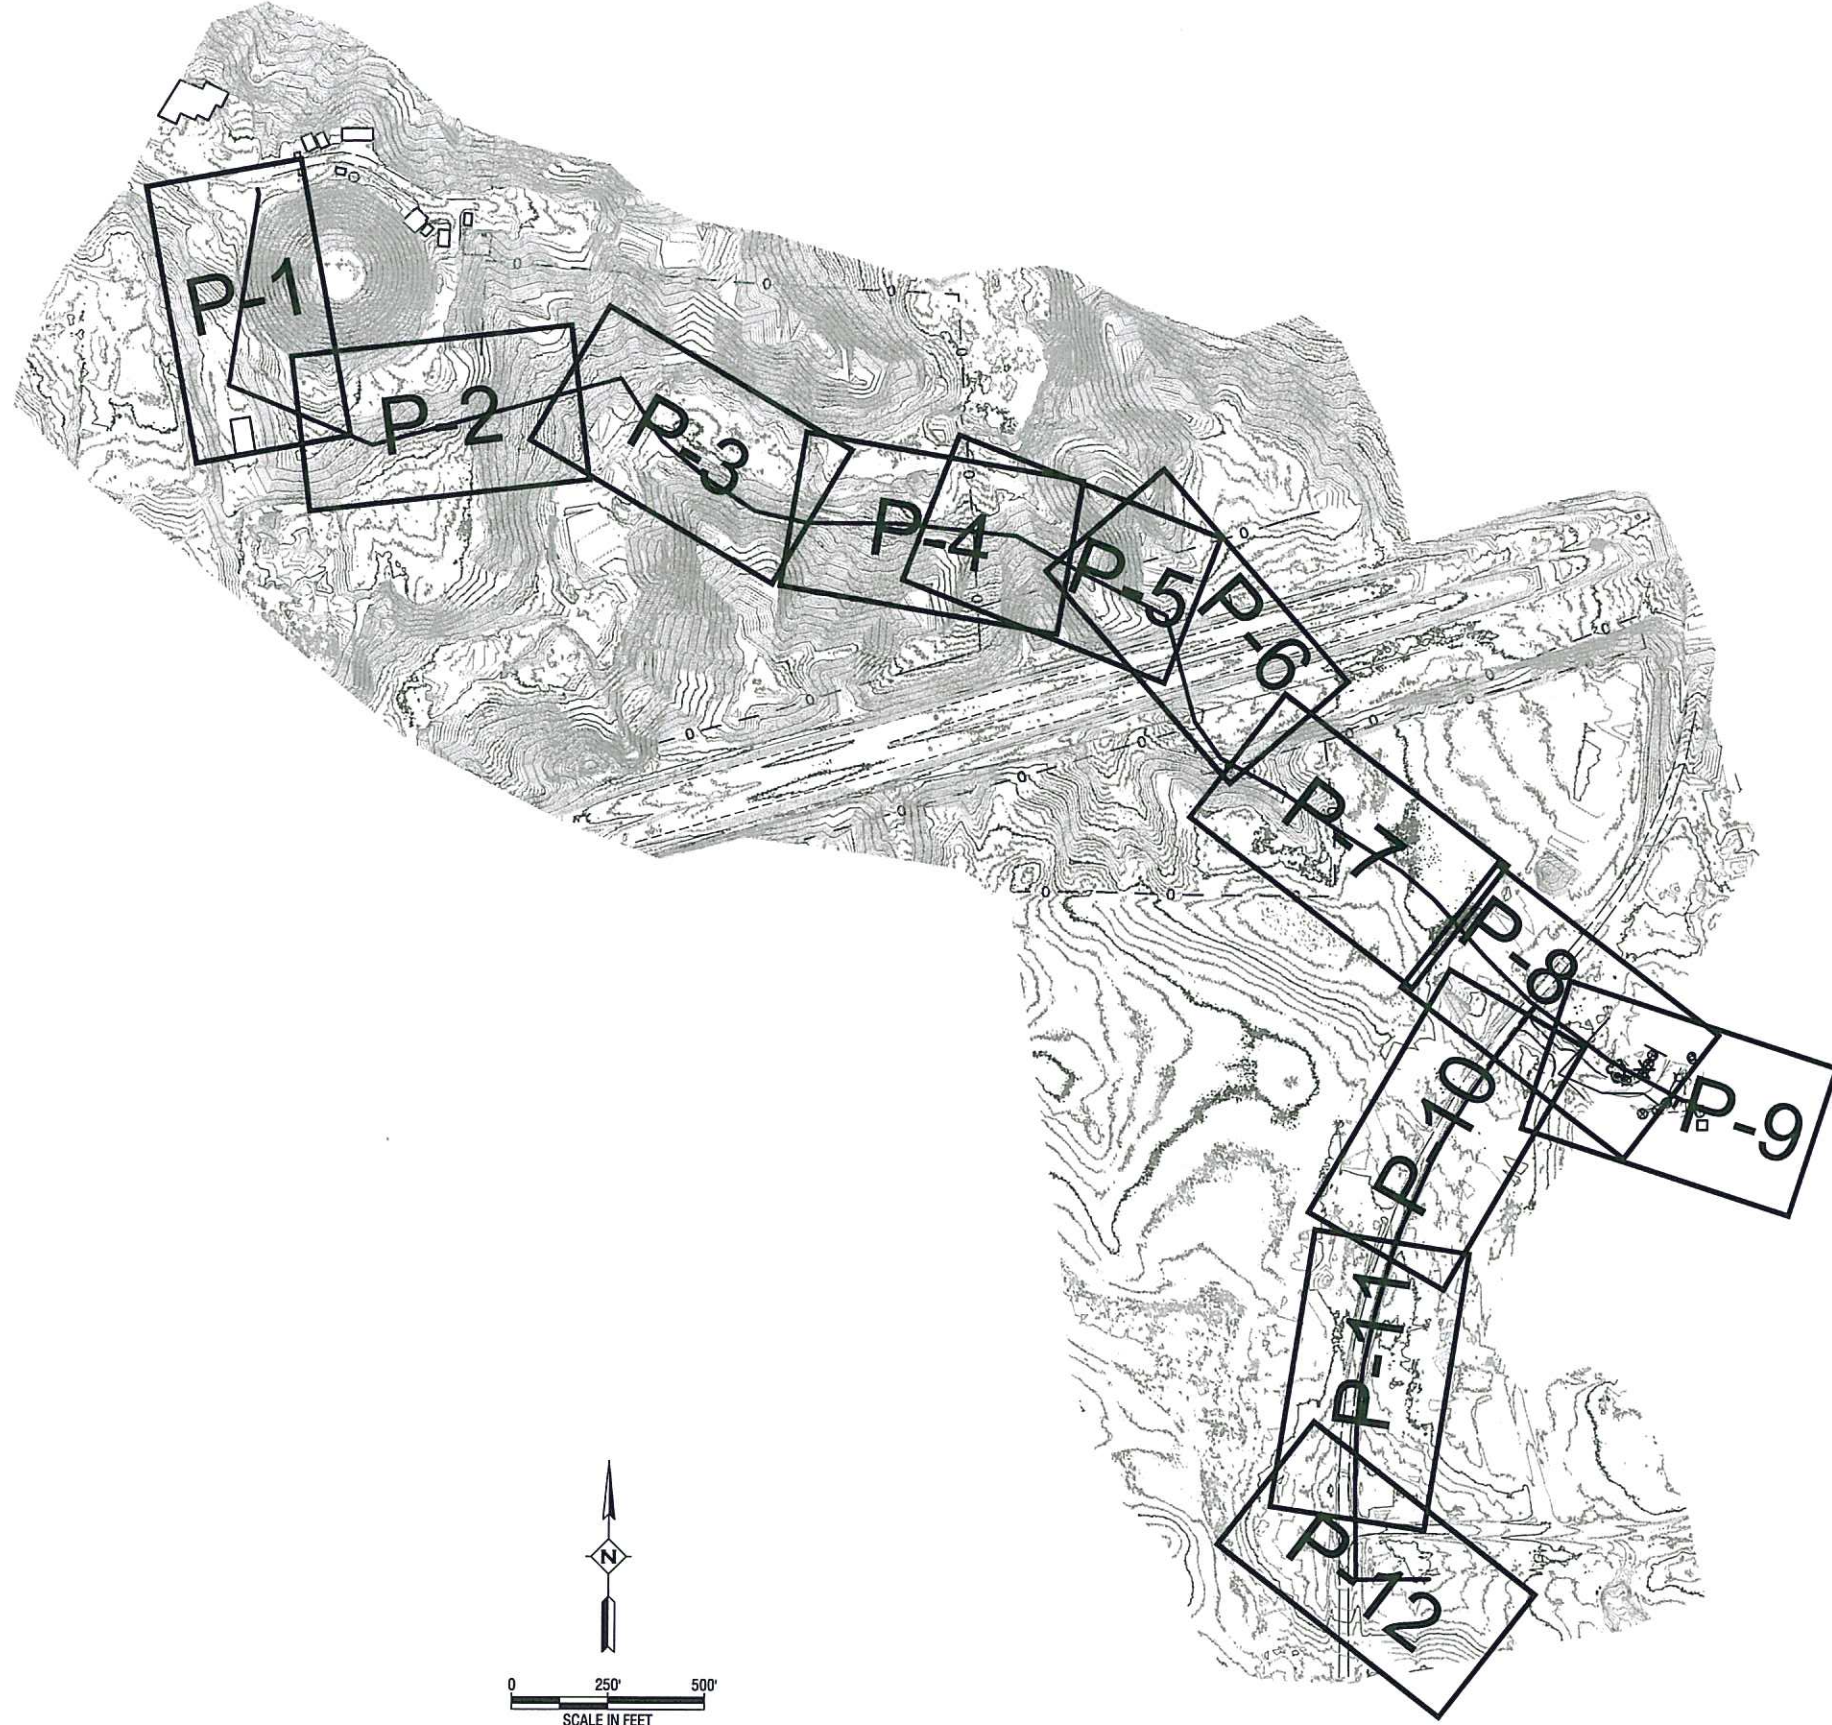

This document
is preliminary
and not for
construction or
implementation
purposes.

Rev No	Date	By	Description

2021 WATER MAIN
NORTH DAKOTA STATE HOSPITAL
JAMESTOWN, NORTH DAKOTA

KEY MAP

Drawn By: T.E.L. Surveyed By: D.R.H. Project No: J15-00-089
Checked By: D.R.H. Designed By: D.R.H. Date: MARCH 2020

Interstate Engineering, Inc.
P.O. Box 2035
1903 12th Avenue SW
Jamestown, ND 58402-2035
Ph (701) 252-0234
Fax (701) 252-0203
www.interstateeng.com
Offices in North Dakota, Minnesota, Montana and South Dakota



P-0

Sheet Number