

Blocks 16 to 23 inclusive
of
COURTENAY


Stutsman Co, North Dak.

NW 1/4 Sec. 8 Twp 143 N. R. 62 W

Scale 100ft = 1 Inch.

Drawing No 4720

Nov. 1900.

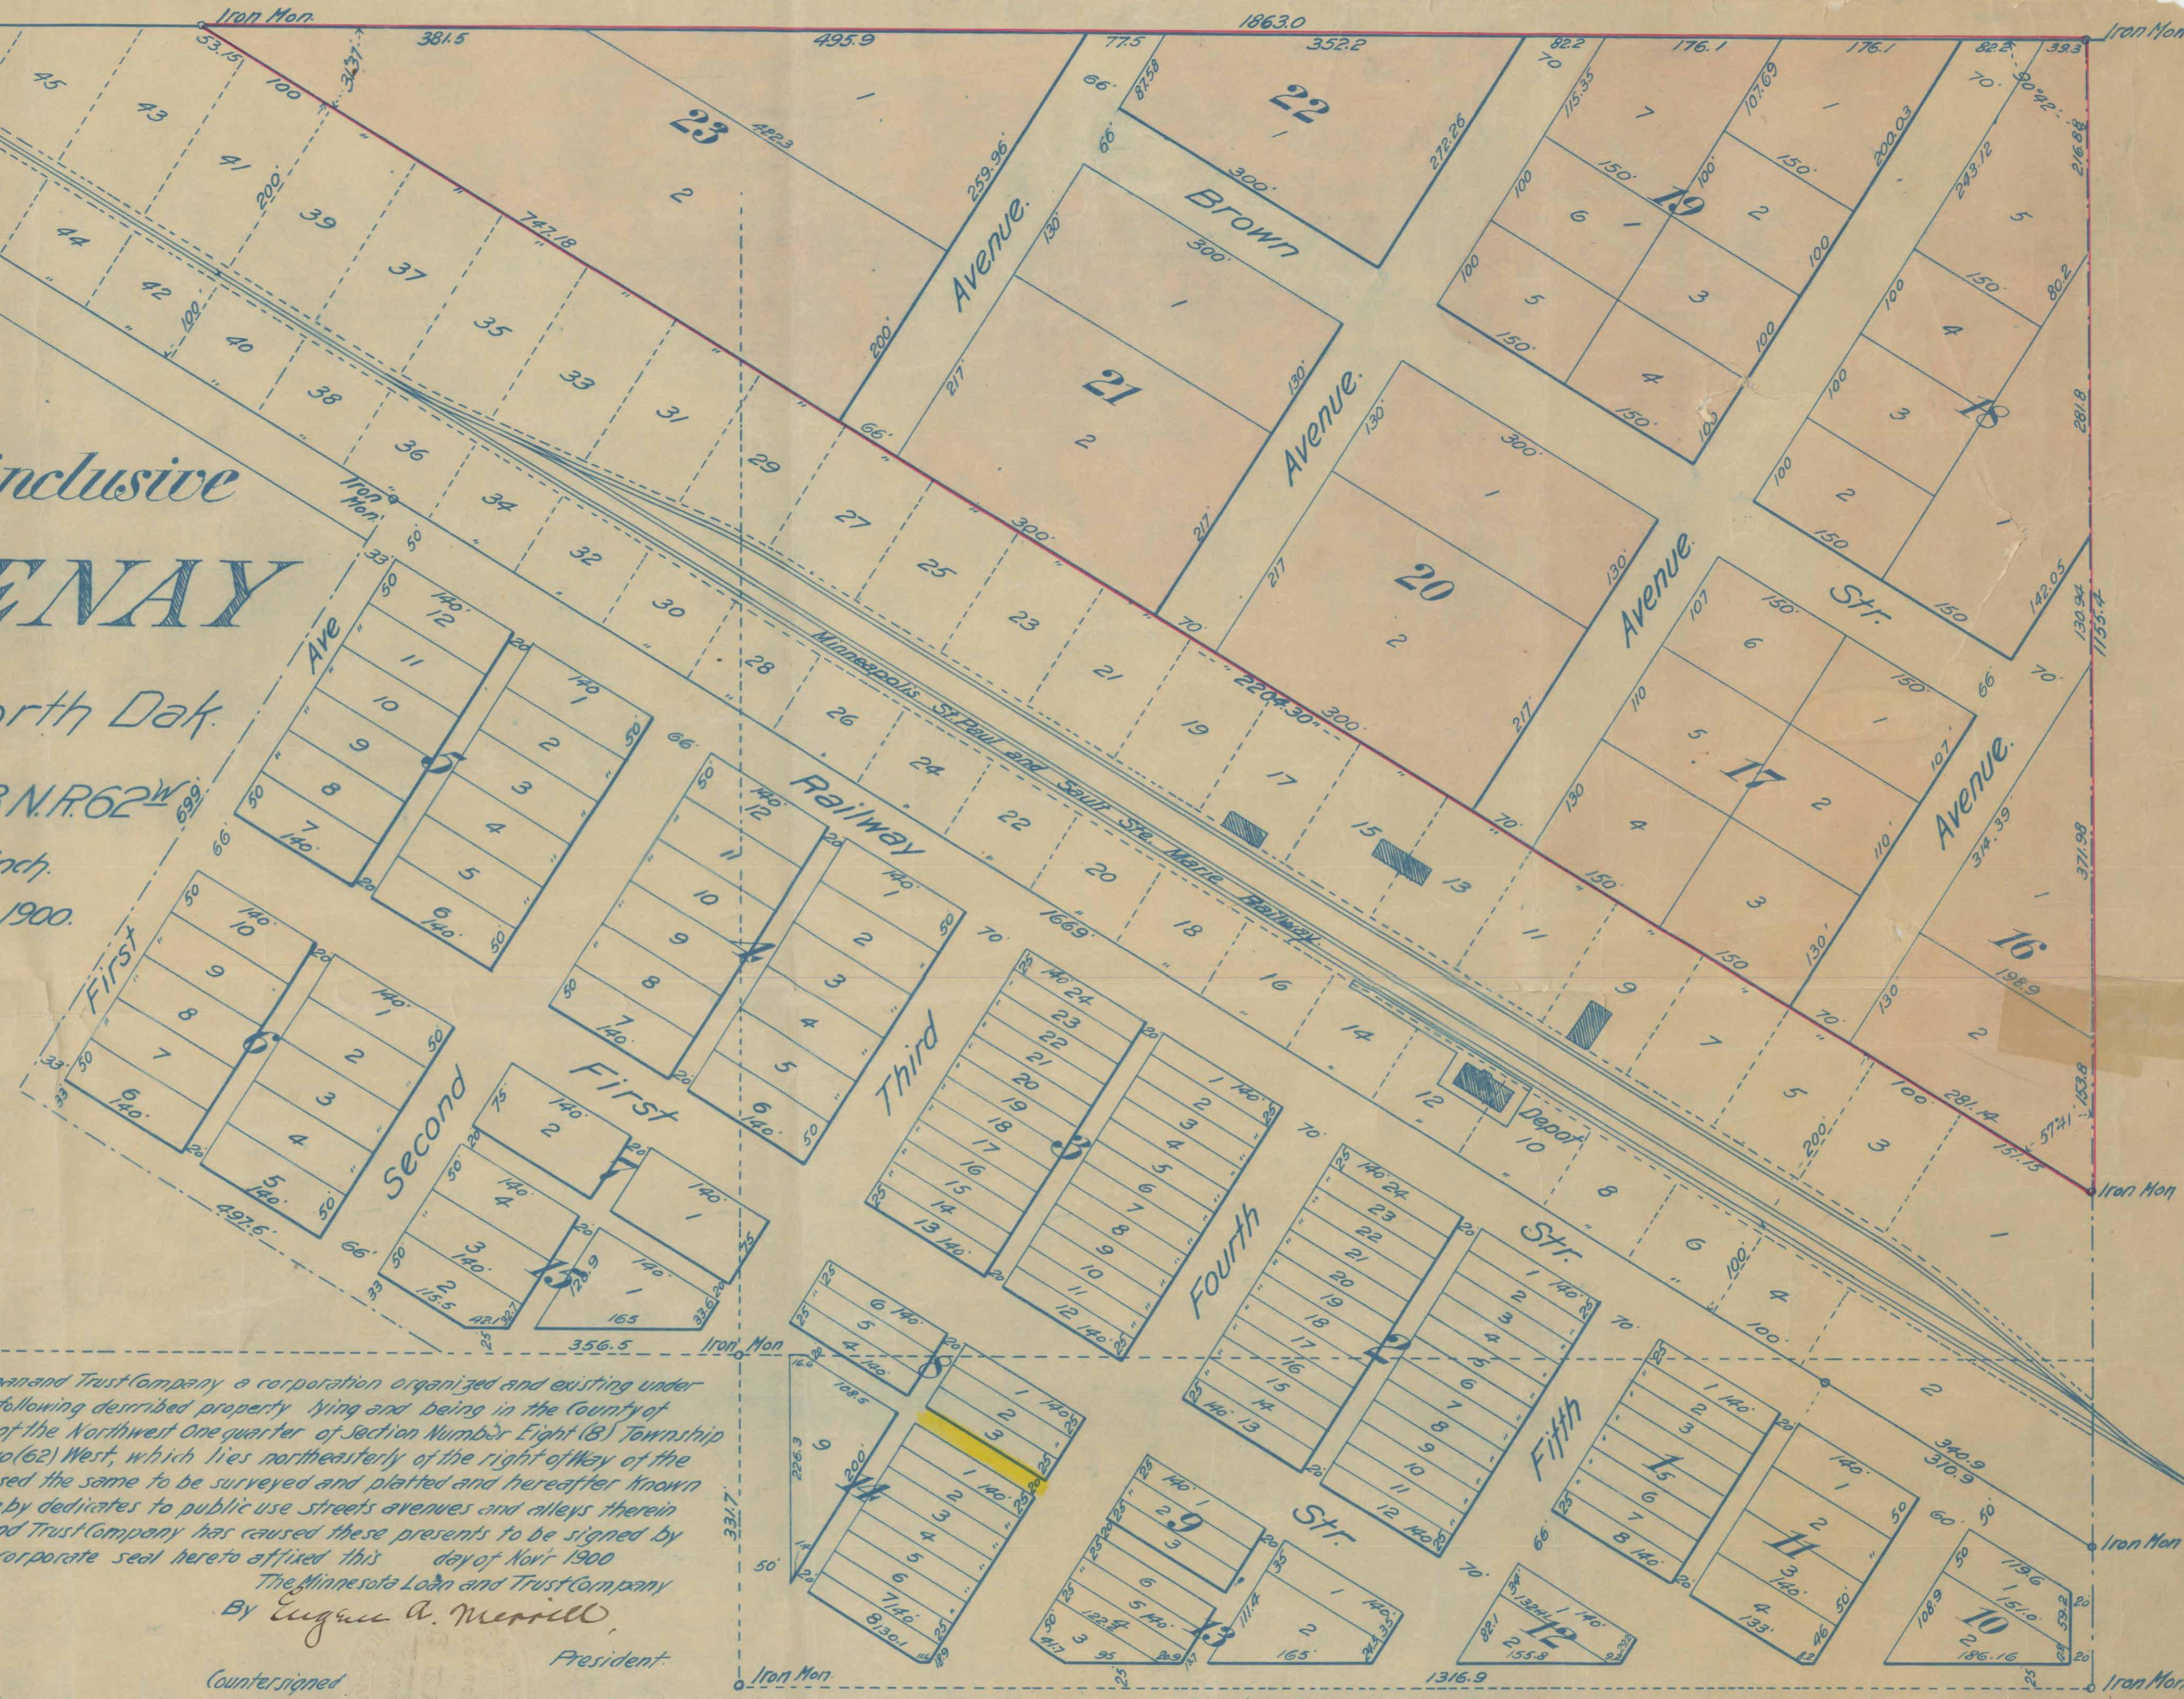

Know all men by these presents That the Minnesota Loan and Trust Company a corporation organized and existing under the laws of the State of Minnesota, being the owner of the following described property lying and being in the County of Stutsman State of North Dakota to wit: all that portion of the Northwest One quarter of Section Number Eight (8) Township number One hundred forty three North Range Sixty two (62) West, which lies northeasterly of the right of way of the Minneapolis St. Paul and Sault Ste. Marie Railway, has caused the same to be surveyed and platted and hereafter known as "Blocks 16 to 23 inclusive of Courtenay" and hereby dedicates to public use streets avenues and alleys therein delineated. In witness whereof the said Minnesota Loan and Trust Company has caused these presents to be signed by its President, countersigned by its Secretary and its corporate seal hereto affixed this day of Nov'r 1900

In the presence of
[Signature]
J. C. Cook

The Minnesota Loan and Trust Company
By *Eugene A. Merrill*,
President.

Countersigned
William A. Duval
Secretary

State of Minnesota }
County of Hennepin } s.s. On this 13th day of November 1900 before me personally appeared Eugene A. Merrill President and William A. Duval Secretary of The Minnesota Loan and Trust Company to me personally known to be such President and Secretary and to be the persons who executed the foregoing instrument and acknowledged that they executed the same as their free act and deed and as the free act and deed of The said Minnesota Loan and Trust Company

[Signature]
Notary Public
Hennepin Co, Minn.

I hereby certify that I have surveyed and platted the land described on this map as "Blocks 16 to 23 inclusive of Courtenay" and that the same is correct, All distances are shown in feet and decimals of a foot.

State of Minnesota }
County of Hennepin } s.s.

On this 9th day of Nov'r 1900 personally appeared before me N. L. Clement to me well known to be the person who executed the foregoing instrument and acknowledged that he executed the same as his free act and deed

[Signature]
Surveyor

1314
 1894
 247
 99
 W. B. Montgomery
 Nov 2nd 1894



Taxes paid, and Transfer entered
 this 23rd day of
 Nov 1894
 W. B. Montgomery
 By: [Signature]



Courtenay
 blocks 16-23
 inc.