
DABILL ADDITION

TO THE CITY OF JAMESTOWN
A REPLAT OF LOT 19, BEVERLY HILLS 3RD ADDITION &
LOTS 1 & 2, BLOCK 2, BEVERLY HILLS 6TH ADDITION

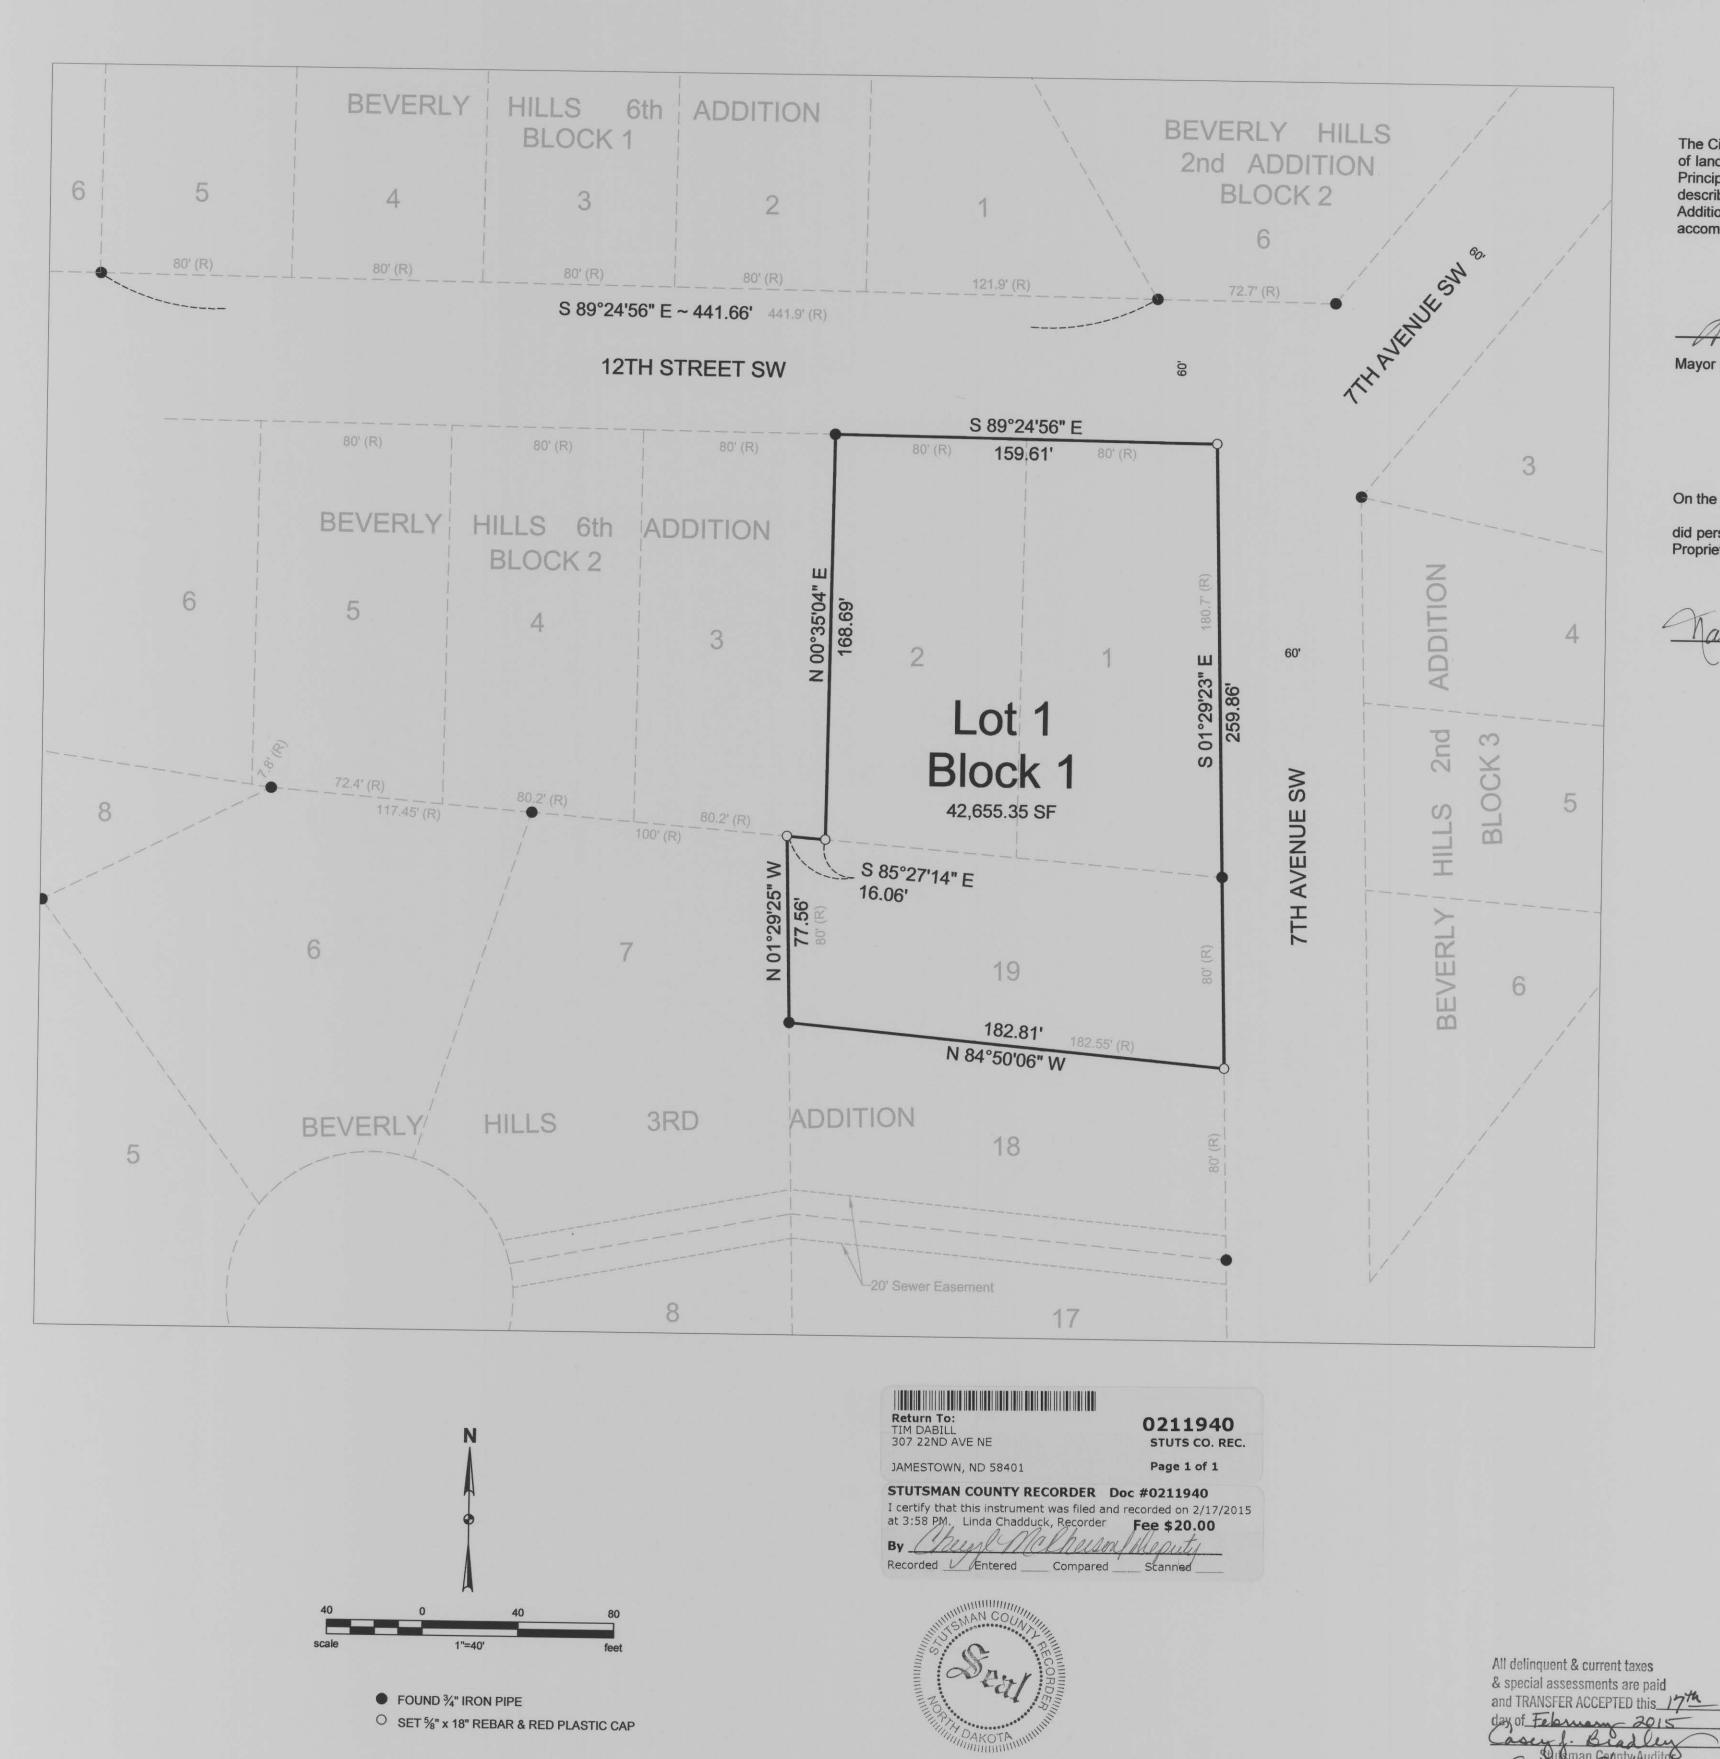

Proprietor's Certificate

The City of Jamestown does hereby declare and certify that as owner and proprietor of that tract of land in the South Half (S½) of Section 35, Township 140 North, Range 64 West of the Fifth Principal Meridian, City of Jamestown, Stutsman County, North Dakota, more particularly described as Lot 19, Beverly Hills 3rd Addition and Lots 1 and 2, Block 2, Beverly Hills 6th Addition, has caused the same to be surveyed and platted as Dabill Addition as shown on the accompanying plat.

Mayor Katie Andersen

Surveyor's Certificate

I, Brian R. Heath, Registered Land Surveyor in the State of North Dakota, do hereby certify this plat and the survey of Dabill Addition to the City of Jamestown was made by me or under my direct supervision and is true and correct to the best of my knowledge and belief.

I further certify that Dabill Addition is a replat of Lot 19, Beverly Hills 3rd Addition and Lots 1 and 2, Block 2, Beverly Hills 6th Addition, being a tract of land situated in the South Half (S½) of Section 35, Township 140 North, Range 64 West of the Fifth Principal Meridian, City of Jamestown, Stutsman County, North Dakota, more particularly described as follows:

Beginning at the Northeast corner of Lot 3, Block 2, Beverly Hills 6th Addition; thence S89°24'56"E along the southerly right of way line for 12th St SW a distance of 159.61 feet to the westerly right of way line for 7th Ave SW; thence S01°29'23"E continuing along said right of way line a distance of 259.86 feet to the Northeast corner of Lot 18, Beverly Hills 3rd Addition; thence N84°50'06"W along the north line of said Lot 18 a distance of 182.81 feet to the east line of Lot 7, Beverly Hills 3rd Addition; thence N01°29'25"W along said east line Lot 7 a distance of 77.56 feet to the south line of Lot 3, Block 2, Beverly Hills 6th Addition; thence S85°27'14"E along said south line a distance of 16.06 feet to the Southeast corner of said Lot 3; thence N00°35'04"E along the east line of said Lot 3 a distance of 168.69 feet to the Northeast corner of said Lot 3, the point of beginning.

Said tract contains 0.98 acres more or less and is subject to any easements or rights of way, either existing or of record.

Said tract shall henceforth be described as Lot 1, Block 1, Dabill Addition to the City of Jamestown.

I further certify that this plat is a reasonably true and accurate representation of the proposed Dabill Addition, pending approval of the appropriate governing bodies.

Brian R. Heath, RLS 7538

On the _____ day of _______, 2015 before me a Notary Public did personally appear Brian R. Heath, and he did execute the foregoing Surveyor's Certificate.

Landra Brandwald

SANDRA BRANDVOLD
Notary Public
State of North Dakota
My Commission Expires Aug 14, 2020

State of North Dakota
City of Jamestown

Attest Darmell (Doclar)
Secretary - Planning and Zoning Commission

Aduid Hillerud

Chairperson - Planning and Zoning Commission

David Hillerud

I have examined the attached plat of Dabill Addition, City of Jamestown, Stutsman County, North Dakota and hereby give my approval.

Dated 2/4/15

Reed Schwartzkopf - City Engineer

State of North Dakota
City of Jamestown

Dated 2/5/15

Attest City Administrator - Jeff Fuchs

Mayor - Katie Andersen