

FREDERICKSON'S 2ND ADDITION TO KENSAL N. DAK.

Know all men by these presents; That Anton Frederickson, being owner and proprietor of a tract of land situated in the N.W. 1/4 of the S.W. 1/4 of Section 12, T. 144 R. 64, Stateman County, N.D. Commencing at the N.E. corner of Frederickson's Addition to Kensal, N.D. Thence North 62°43' West 264 feet Thence North 774.2 feet Thence East 236 feet, Thence South 895 feet to point of beginning containing 4.52 acres have caused the same to be surveyed and platted in the manner shown on the annexed map as Frederickson's 2nd Addition to Kensal, N.D. and do hereby donate and dedicate to the public use forever all the streets and avenues thereon shown

In Presence of 3
3
3 I in witness whereof I have hereunto set my hand and seal this 8th day of January 1908

x Anton Frederickson

State of North Dakota }
County of Stateman } ss. On this _____ day of _____ 1907 before me a Notary Public in and for said County and State personally appeared Anton Frederickson who is known to me to be the person who executed the above instrument and acknowledged to me that he executed the same as his voluntary act.

x Anton Frederickson

I hereby certify that I have accurately surveyed the above described land in the manner shown on the annexed map as Frederickson's 2nd Addition to Kensal, N.D. All distances are given in feet and decimals thereof. Monuments have been placed as shown on map

George Conn
Surveyor


State of North Dakota }
County of Stateman } ss. On this 29th day of October 1907 personally appeared before me County Judge in and for said County and State George Conn who is known to me to be the person who executed the above instrument and acknowledged to me that he executed the same as his voluntary act

Marion Coulter

County Judge, Stateman Co., N.D.

State of North Dakota
County of Stateman } ss. On this 8th day of January 1908 personally appeared before me a Clerk of the District Court in and for said County and State Anton Frederickson who is known to me to be the person who signed the above instrument and acknowledged to me that he executed the same as his voluntary act.

George Richmond
Clerk Dist. Court

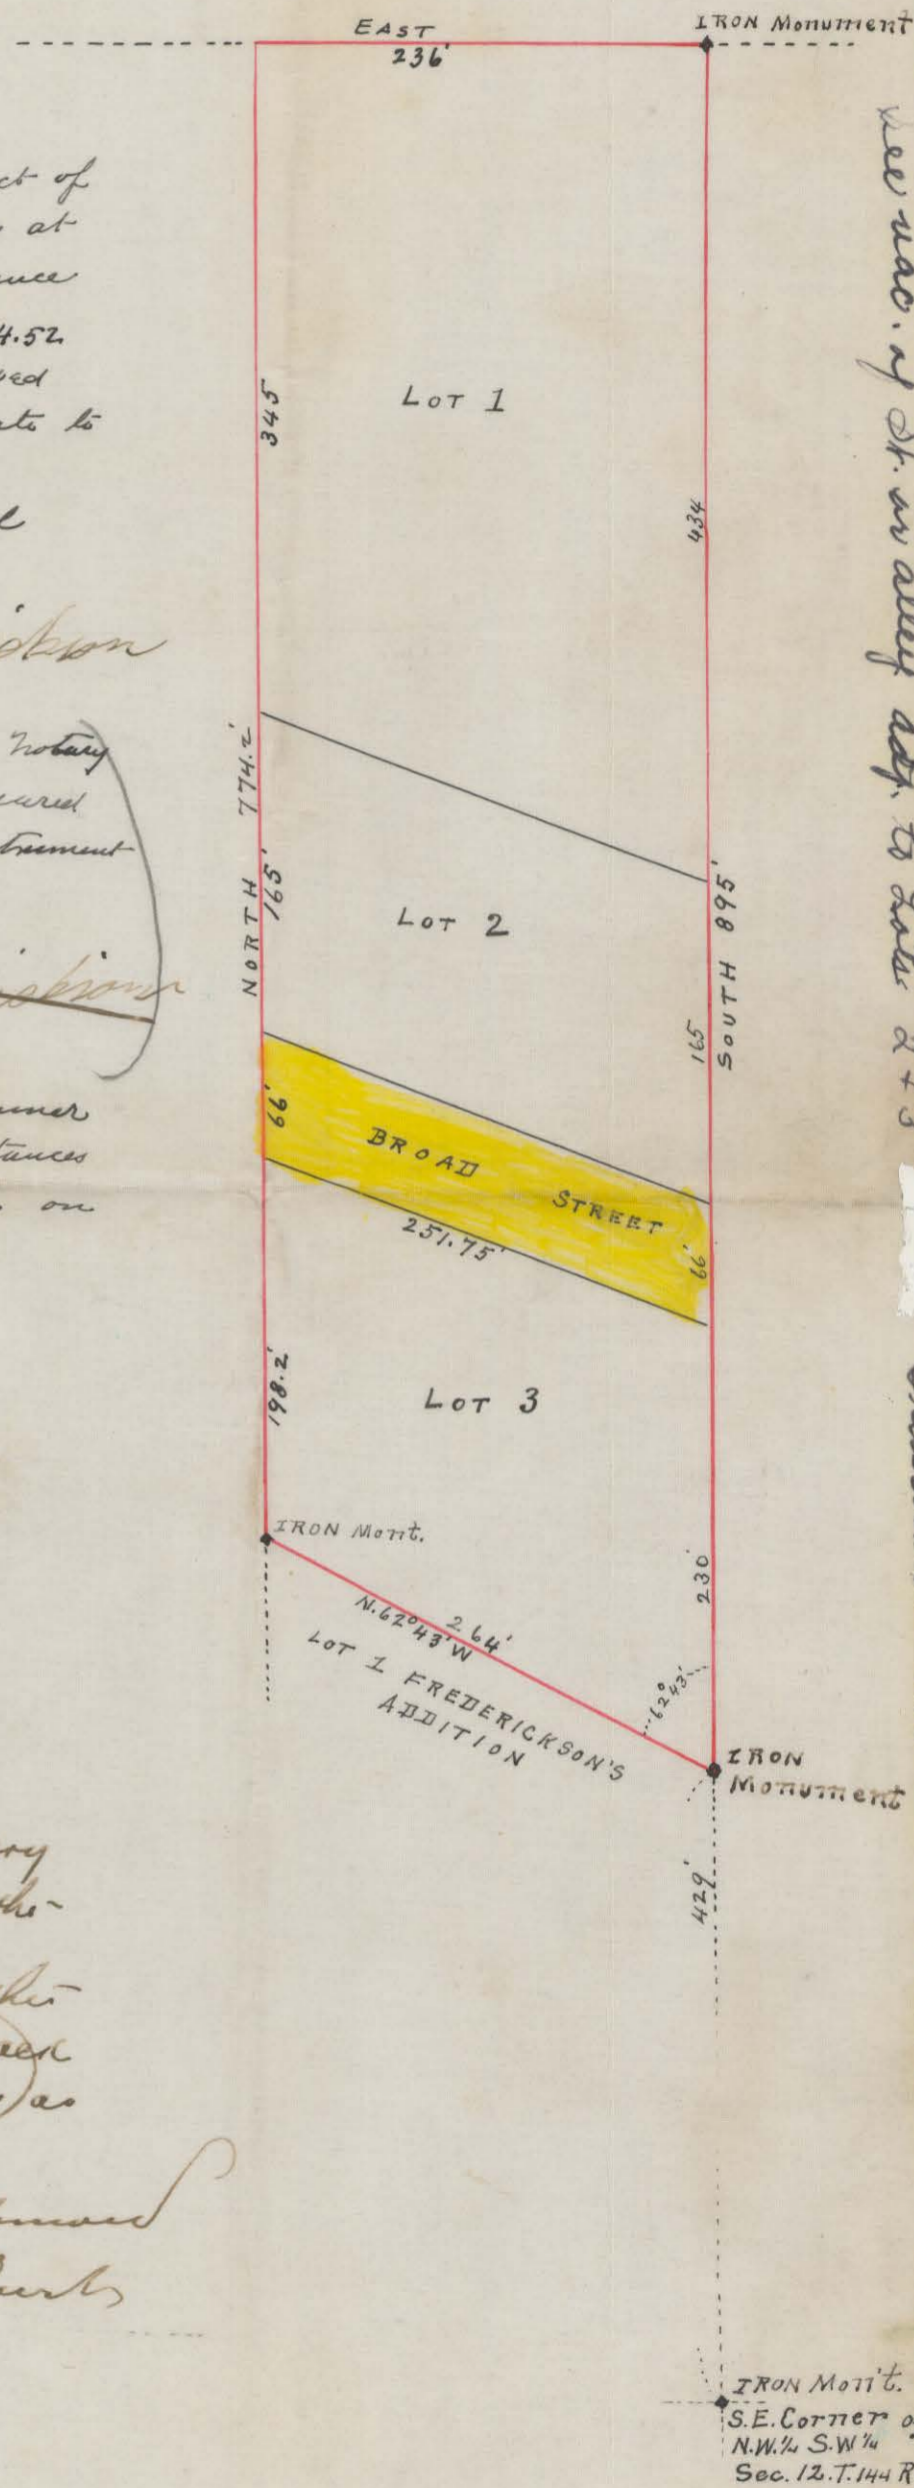

See map of St. in alley adj. to lots 2 & 3
Frederickson and Dist. - X 122644

TRANSFER ENTERED
JAN 9 1908
Andrew G. Blewett
A. Parkerson

[Handwritten signatures and stamps, including a circular notary seal for George Richmond.]

FREDERICKSON'S 2ND ADDITION
TO
KENSAL
N. DAK.
















Fredrickson 2nd Add Kensal



830-AM 1/9 175-PD

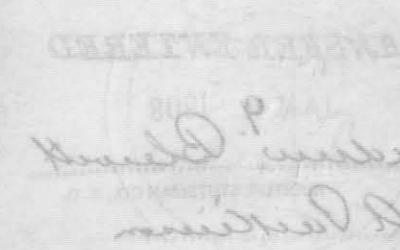


Sec. 12, T.144 N. & R. 64
N.W. 2. W. 2
S.E. corner of
Iron Mount.