

212

212

212

LEFTY'S ADDITION

To the City of Jamestown, North Dakota A Replat of Lot 9, Block 11, Southwood Second Addition

DECLARATION OF PLAT:

We, Herbert F. Herman and Betty L. Herman, each with an undivided half interest in the following parcel of land, do declare and make known that we did recently cause to be surveyed and laid out and platted a plat of LEFTY'S ADDITION to the City of Jamestown, North Dakota, and do agree with said attached plat, and do hereby dedicate to the City of Jamestown, in trust for the use of the public, all streets, Avenues, and alleys with the boundaries of said plat.

Dated: 16 July 1979

Herbert F. Herman
Herbert F. Herman

Betty L. Herman
Betty L. Herman

COUNTY OF STUTSMAN)
STATE OF NORTH DAKOTA)SS

Before me, a Notary public in and for said County and State, personally appeared Herbert F. Herman and Betty L. Herman, known to me to be the persons described above and they acknowledged to me that they joined in the execution of the foregoing instrument.

Dated: July 16, 1979

Vivian Fredrickson
Notary Public, Stutsman Co. N. Dak.
My commission expires July 26, 1980

SURVEYORS CERTIFICATE:

I, Donald Wenaas, a Registered Professional Engineer and Land Surveyor in the State of North Dakota, and as surveyor of the attached plat of LEFTY'S ADDITION to the City of Jamestown, North Dakota, do declare and make known that said plat is in the Northeast Quarter (NE 1/4) of Section Two (2), Township One Hundred and Thirty Nine North (T139N) of Range Sixty Four West (R64W) in Stutsman County, North Dakota, and is more particularly described as a Replat of Lot Nine (9), Block Eleven (11), Southwood Second Addition to the City of Jamestown, North Dakota, and is still more particularly described as follows:

Beginning at the Northeast (NE) corner of Block Eleven (11), Southwood Second Addition to the City of Jamestown, North Dakota, hence S 1° 09' W along the East line of said Block 11 for a distance of 489.4 feet, more or less to the south line of said Block 11, hence N 68° 39' W along the south line of said Block 11 for a distance of 138.6 feet, more or less to the Southeast corner of Lot 8, said Block 11, hence N 1° 09' E along the East line of said Lot 8 for a distance of 442.45 feet, more or less, to the North line of said Block 11, hence S 88° 51' E along said North line for a distance of 130 feet, more or less, to the point of beginning. Said parcel contains 1.39 acres, more or less, and is shown on the attached sketch.

I further certify that this plat of LEFTY'S ADDITION to the City of Jamestown, North Dakota was made by me from an actual survey thereof and that it is correct and true to the best of my knowledge. The figures representing distances, lengths and breadths denote feet and decimal fractions thereof. At the time of surveying and laying out the proprietors caused to be planted good and sufficient monuments conforming to the Statutes of the State of North Dakota and the Ordinances of the City of Jamestown covering the same, as shown on the attached plat.

Dated: 7/26/79

Donald Wenaas
Donald Wenaas, Registered Professional Engineer and Land Surveyor, N. Dak. #626

Subscribed and sworn to before me on this 26th day of July A.D. 1979.

W. E. Hickney

63114

CERTIFICATES OF APPROVAL:

CITY OF JAMESTOWN,)
STATE OF NORTH DAKOTA)SS

Examined and approved by the City Engineer

Dated 7-26-79

Waide D. Kritsky
Waide Kritsky, City Engineer, Jamestown, N. Dak.

STATE OF NORTH DAKOTA,)
STUTSMAN COUNTY,)SS
I hereby certify that the within instrument was filed for record in this office.
JUL 30 1979
at 10 o'clock P.M., and was duly recorded
Wenaas Registrar of Deeds
By city 532 Deputy

Approved and ordered filed by Resolution of the City Council of Jamestown, North Dakota, at its regular meeting on 2 July 1979.



Dated: 7-26-79

Allwin H. DeGroot
Allwin H. DeGroot, Mayor, Jamestown, N. Dak.

Attest:
As City Auditor of the City of Jamestown, North Dakota, I hereby attest to the following approvals.

Dated: 7-26-79

Ray C. Brisben
Ray C. Brisben, City Auditor, Jamestown, N. Dak.

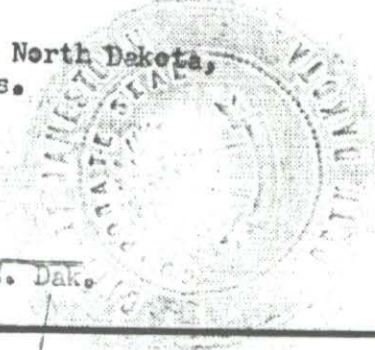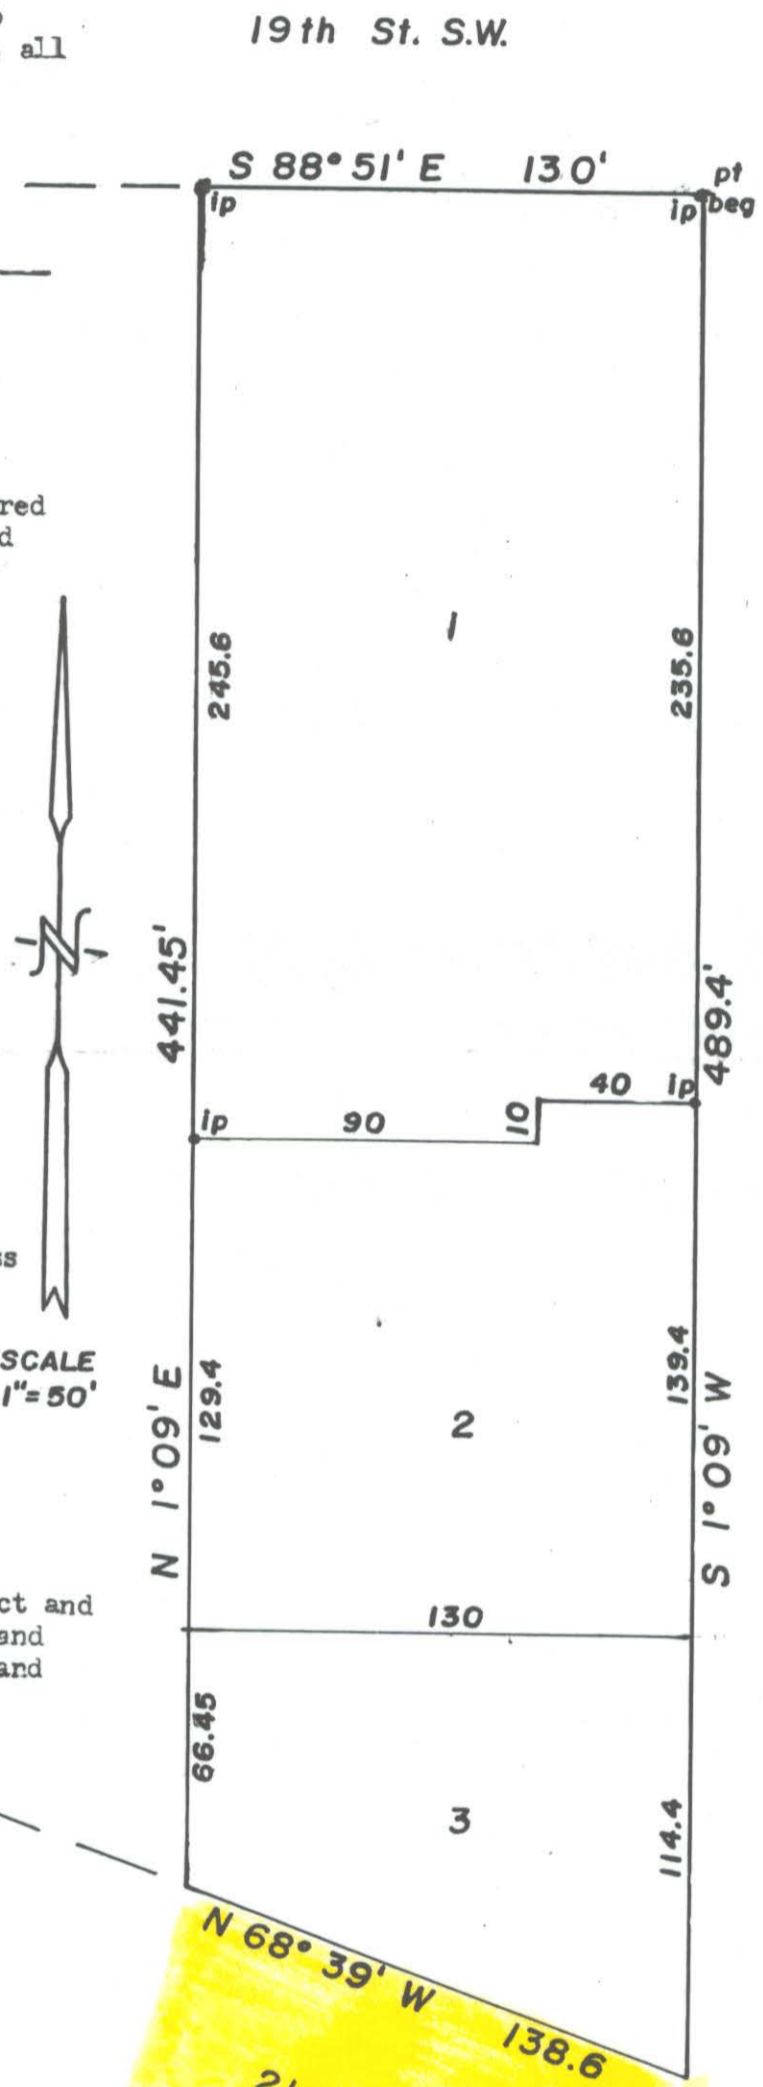

See Resolution on Dec 28486 21st of Lot 3

212

212

212