


Be known that we the undersigned are proprietors of Mansfield and Foley's Addition to the village of Jamestown D.T. That we caused the same to be surveyed and platted as is represented by the plat here annexed and that we do hereby dedicate all the avenues streets alleys and ways as therein named & described to & for the public use in witness whereof we have hereunto set our hands & seals this 13th day of November 1882 N. E. Mansfield

Mansfield and Foley's Addition to Jamestown is situated in lot No 13 Section 26 Town 140 Range 64 and is more particularly described as follows, beginning at the north west corner of lot 13 thence easterly following the north side of lot 13 for a distance of 150 ft. thence southerly to the centre of the James river, thence following the centre of the James river to its intersection with the west side of lot No 18 thence northerly along said lot line for a distance of 1104 ft to the place of beginning First Ave. is 26 ft wide and is parallel to the lot line. The streets are at right angles to the west Ave and are 50 ft wide except Moore St which is 60 ft wide. The dimensions of the several lots are shown at or near their boundaries. The numbers of the lots are shown at or near their centres Stone monuments are placed where they are shown on the plat all of which I certify to be correct
P. F. Branch
Surveyor

Territory of Dakota
County of Stutsman } ss On this 13th day of Nov. A.D. 1882 personally appeared before me N. E. Mansfield and

P. H. Foley humbly to me to be the person who are described in the above certificate as proprietors and they acknowledge to me that they executed the foregoing freely & voluntarily & for the purposes therein set forth

W. W. V. V. V.
Reg. of Deeds
By Jno W. V. V. V.
Deputy

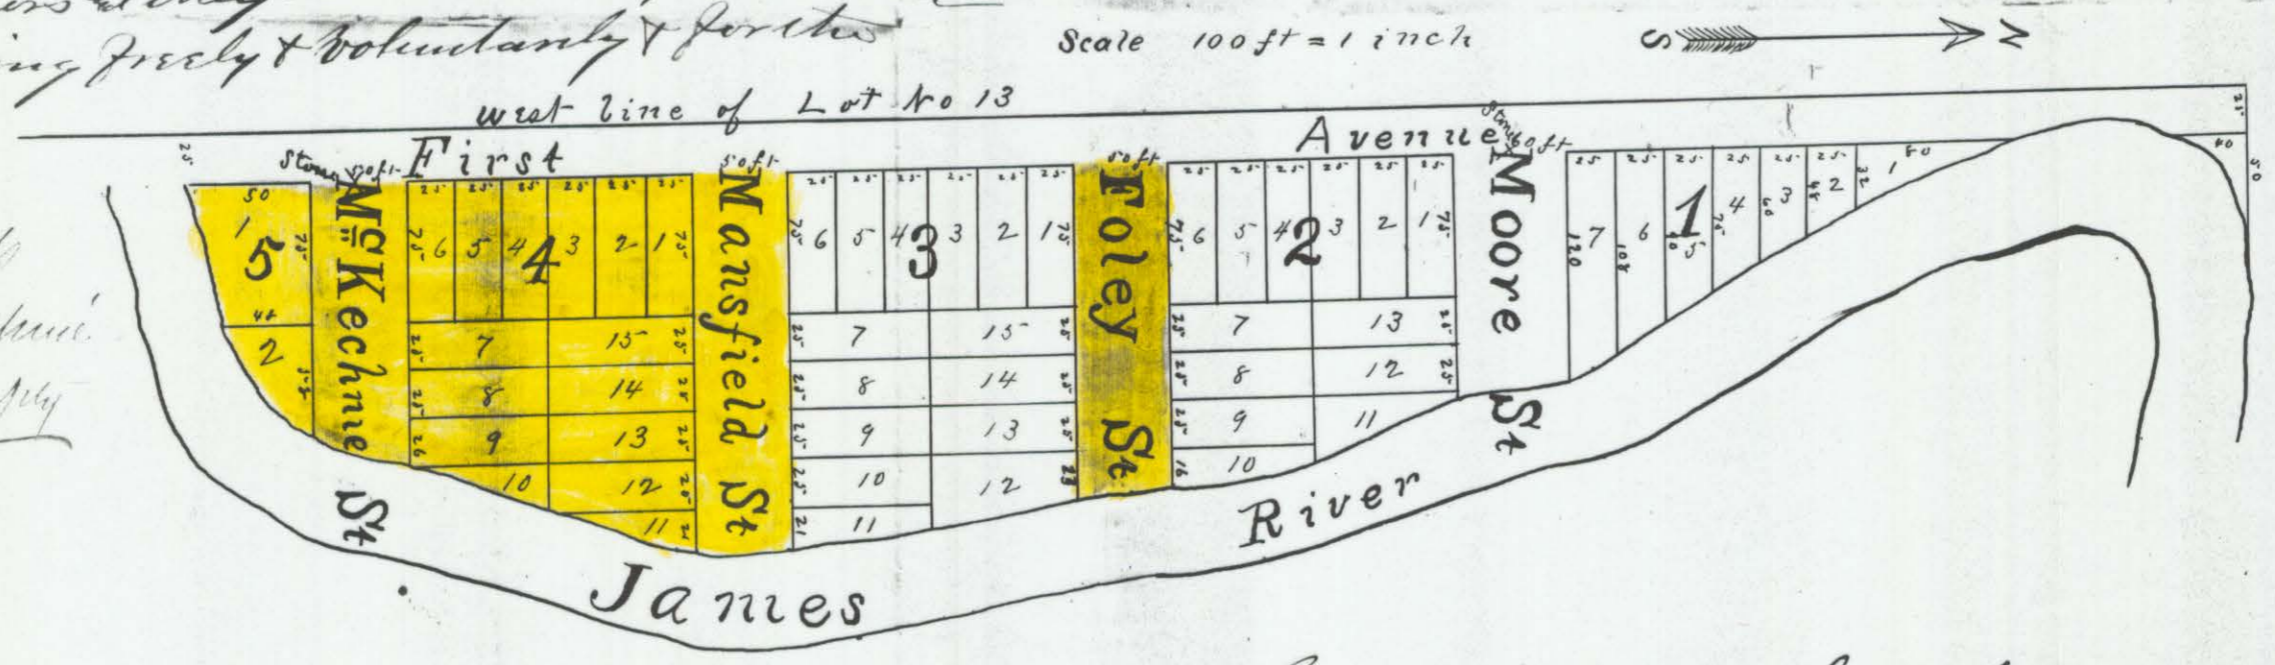

STATE OF NORTH DAKOTA, ss.
STUTSMAN COUNTY, ss.
I hereby certify that the within instrument was filed in this office.
NOV 10 - 1882
at 10 o'clock A.M. and was duly recorded
Register of Deeds
By _____ Deputy

See order vacating Foley, Mansfield & McKechnie Sts. in Bk. 141 Pg. 440.

See order vacating Lots in Blks 4 & 5 by Plat recorded in Bk. B Plats Pg. 180. now known as ^{replaced} ^{children's} ^{school add.}

Sworn to and subscribed to before me by P. F. Branch this 30th day of October A.D. 1882

P. F. Branch
Notary Public
Stutsman Co. D.T.

Plat 1
1882