

FOURTH NORTHWEST ADDITION

Part S 1/2, Sec. 23, T140N, R64W, Stutsman County
City of Jamestown, North Dakota.

125

DECLARATION OF PLAT:

We, Edmund Vinje and John MacFarlane, as owners and proprietors of the hereinafter described parcel of land, together with Arvel Glines, as holder of a contract for deed for the hereinafter described parcel of land, do declare and make known that we did recently caused to be surveyed and laid out and platted a plat of the FOURTH NORTHWEST ADDITION to the City of Jamestown, North Dakota, as shown on the attached plat, and do agree to said plat, and do hereby dedicate forever all Streets, Avenues and alleys within said parcel as shown on the attached plat, in trust for use of the public.

Dated: 5/18/77

Edmund Vinje
Edmund Vinje
John MacFarlane
John MacFarlane
Arvel Glines
Arvel Glines

COUNTY OF STUTSMAN)
STATE OF NORTH DAKOTA) SS.

On this 18th day of May A.D. 1977, before me, a Notary Public in and for said County and State, personally appeared Edmund Vinje and Arvel Glines, known to me to be the persons who joined in the execution of the above instrument, and they acknowledged to me that they executed the same.

Norman Weiss
Notary Public, Stutsman County, N. Dak.
My Commission expires July 2, 1979

COUNTY OF CALIVIER)
STATE OF NORTH DAKOTA) SS.

On this 6th day of May A.D. 1977, before me, a Notary Public in and for said County and State, personally appeared John MacFarlane, known to me to be the person who joined in the execution of the above instrument, and he acknowledged to me that he executed the same.

James D. Shannon
Notary Public, Cavalier County, North Dakota
My Commission expires June 28, 1981

SURVEYORS CERTIFICATE:

I, Donald Wenasas, a Registered Professional Engineer and Land Surveyor in the State of North Dakota, and as surveyor of the attached plat of FOURTH NORTHWEST ADDITION to the City of Jamestown, North Dakota, do declare and make known that the said plat is in the S 1/2 of Section 23, T140N, R64W, in Stutsman County, North Dakota, and is more particularly described as follows:

Beginning at a point on the East-West 1/4 line that is S 89° 31' E a distance of 2144.95 feet from the N.W. corner of the South 1/2 of Section 23, T140N, R64W, hence continuing S 89° 31' E along said 1/4 line for a distance of 875.68 feet, hence S 0° 29' W for a distance of 529.16 feet to the North line of FIRST NORTHWEST ADDITION, hence along said line S 89° 31' E for a distance of 370 feet, hence S 0° 29' W for a distance of 544 feet to the North line of FIRST NORTHWEST ADDITION, hence along said line S 89° 31' W for a distance of 650 feet, hence N 29° 33' W along the Easterly line of FIRST NORTHWEST ADDITION for a distance of 1227.4 feet to the point of beginning.

Said parcel contains 18.9 acres, more or less, and is shown on the attached plat.

I further certify that the attached plat of FOURTH NORTHWEST ADDITION is in the S 1/2 of Section 23, T140N, R64W, in Stutsman County, North Dakota, and was made by me from an actual survey thereof, and the same is correct and true to the best of my knowledge.

That all streets, Avenues, and alleys are particularly described and set forth on the plat with the widths, courses, boundaries and extents thereof, and that the blocks are named and the lots numbered in progressive numbers. The figures representing distances, lengths and breadths denote feet and decimal fractions thereof.

That at the time of surveying and laying out of said Addition, the proprietors caused to be planted good and sufficient monuments conforming to the Statutes of the State of North Dakota and the Ordinances of the City of Jamestown, North Dakota, covering the same, as shown on the attached plat.

Dated: 5/19/77

Ronald Wenasas
Donald Wenasas, Registered Professional Engineer and Land Surveyor, N.Dak.#626

CERTIFICATES OF APPROVAL:

CITY OF JAMESTOWN)
STATE OF NORTH DAKOTA) SS.

I have examined the attached plat of FOURTH NORTHWEST ADDITION to the City of Jamestown, North Dakota, and hereby give my approval.

Dated: 5/19/77

Erling Turte
Erling Turte, City Engineer, Jamestown, North Dakota

COUNTY OF STUTSMAN)
STATE OF NORTH DAKOTA) SS.

By Resolution duly passed by the City Planning Commission on the 9 day of FEB A.D., 1977, the attached plat of FOURTH NORTHWEST ADDITION to the City of Jamestown, North Dakota was approved and accepted.

Dated: 5.19.77


Richard M. Stouck, Jr. President Attest: Edwin Fisher Secretary

CITY OF JAMESTOWN)
STATE OF NORTH DAKOTA) SS.

By Resolution duly passed by the City Council of the City of Jamestown, North Dakota on the 7th day of Mar A.D., 1977, the attached plat of FOURTH NORTHWEST ADDITION to the City of Jamestown, North Dakota was duly accepted and approved and copies thereof ordered filed in the Office of the Register of Deeds of Stutsman County, North Dakota, and in the Offices of the City Auditor and the City Engineer of the City of Jamestown, North Dakota.


Dated: 5/23/77

W.E. Bushnell Mayor Attest: Red C. Brasher City Auditor

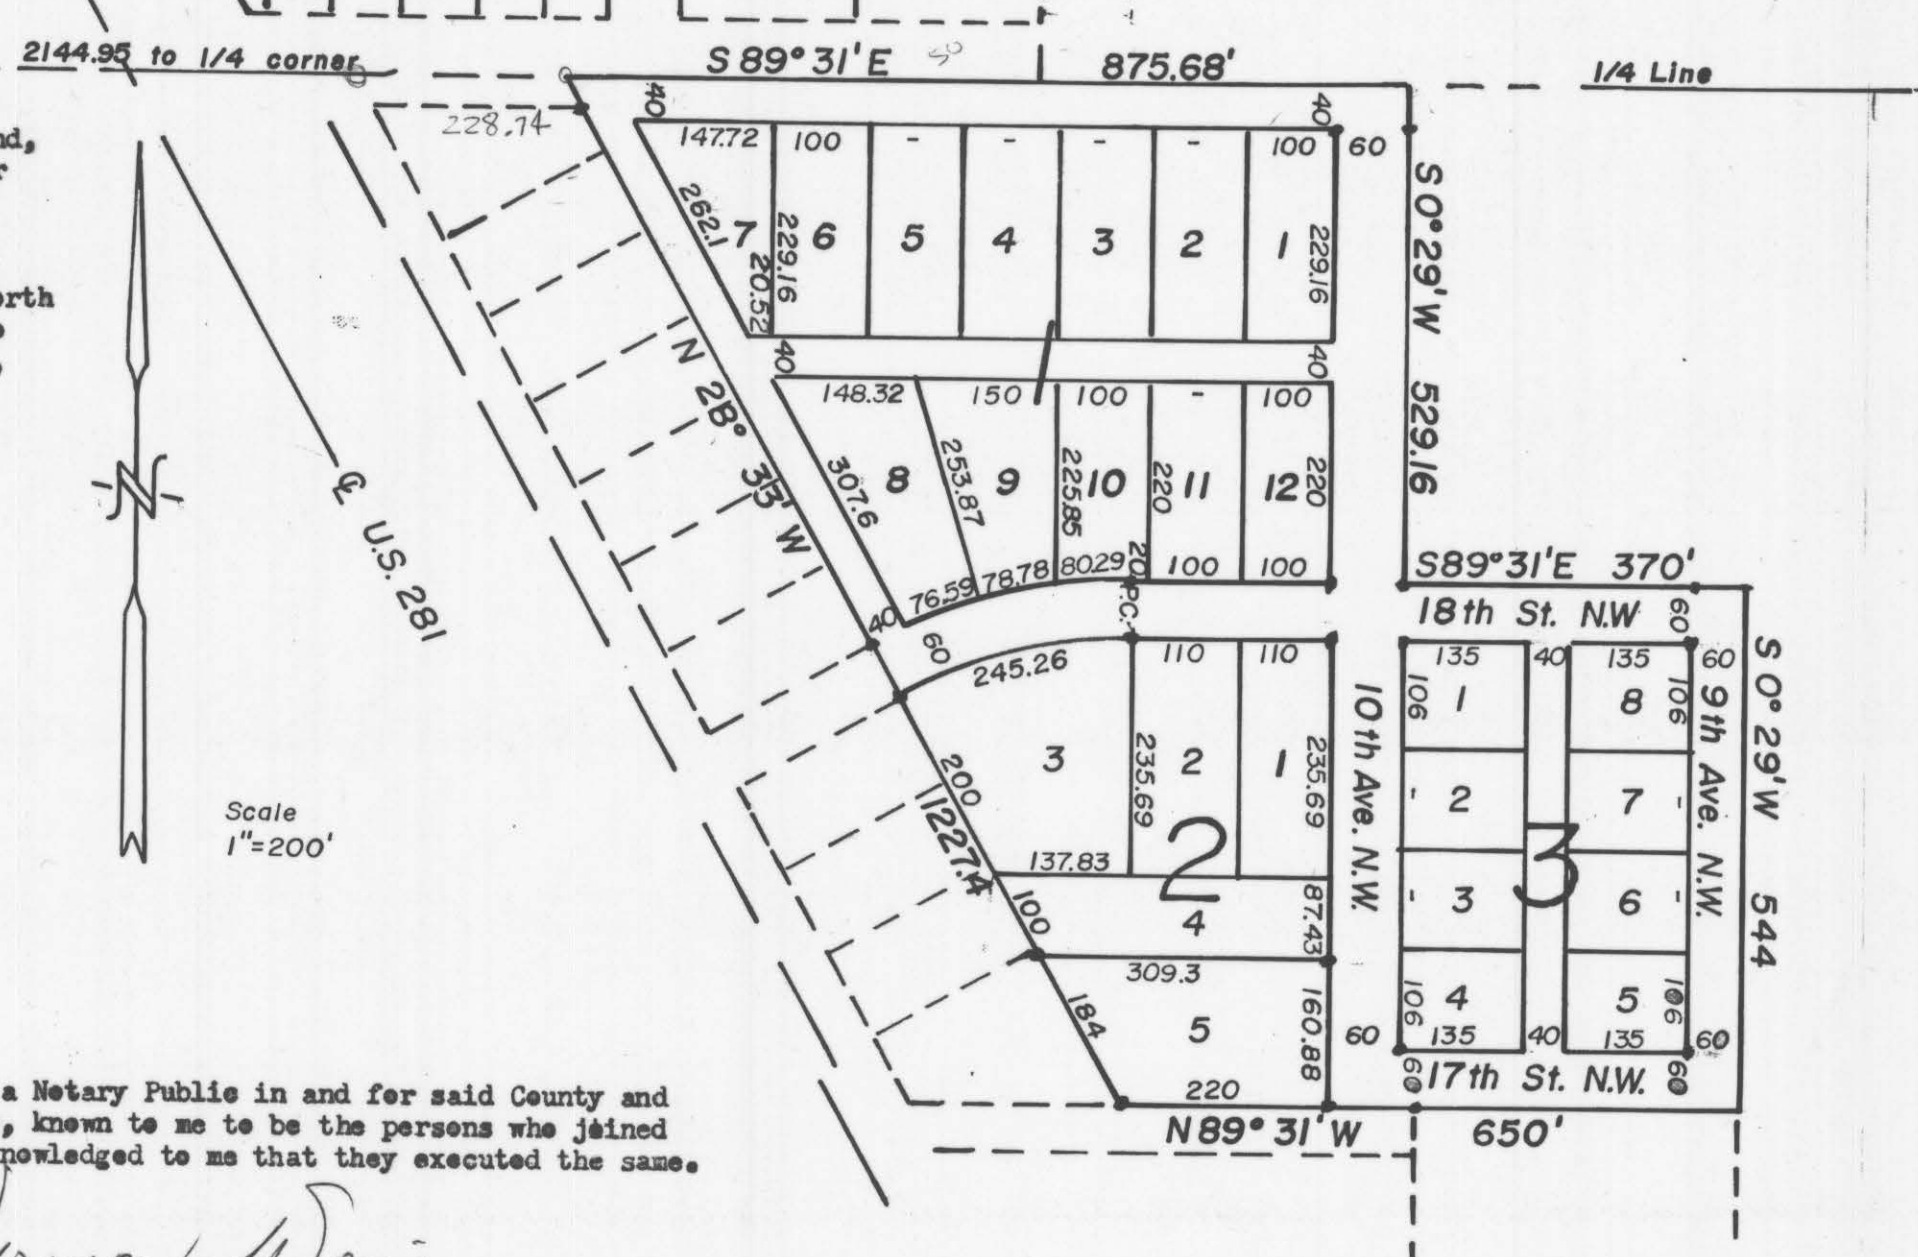

X 49668

STATE OF NORTH DAKOTA
MAY 24 1977
7.00

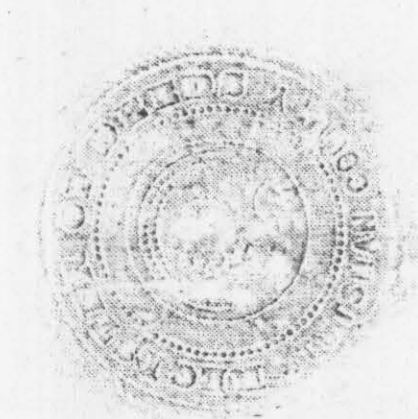

125

125