

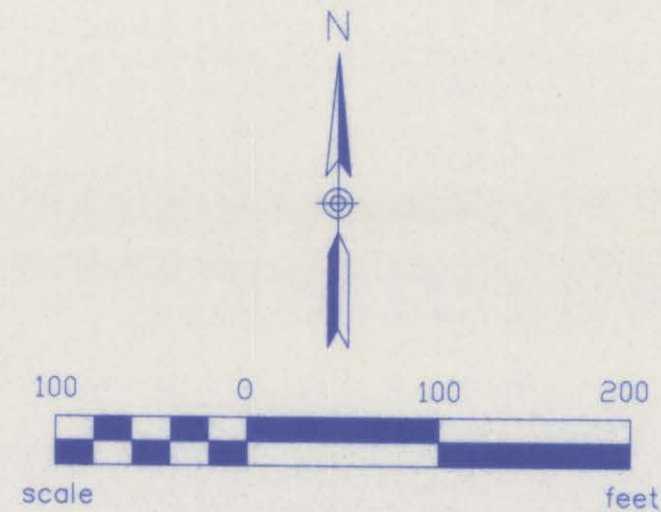


PRINGLE ADDITION

A REPLAT OF LOTS 1, 3 AND 4,
BLOCK 2, BERGE'S SUBDIVISION
CITY OF JAMESTOWN, STUTSMAN COUNTY, NORTH DAKOTA

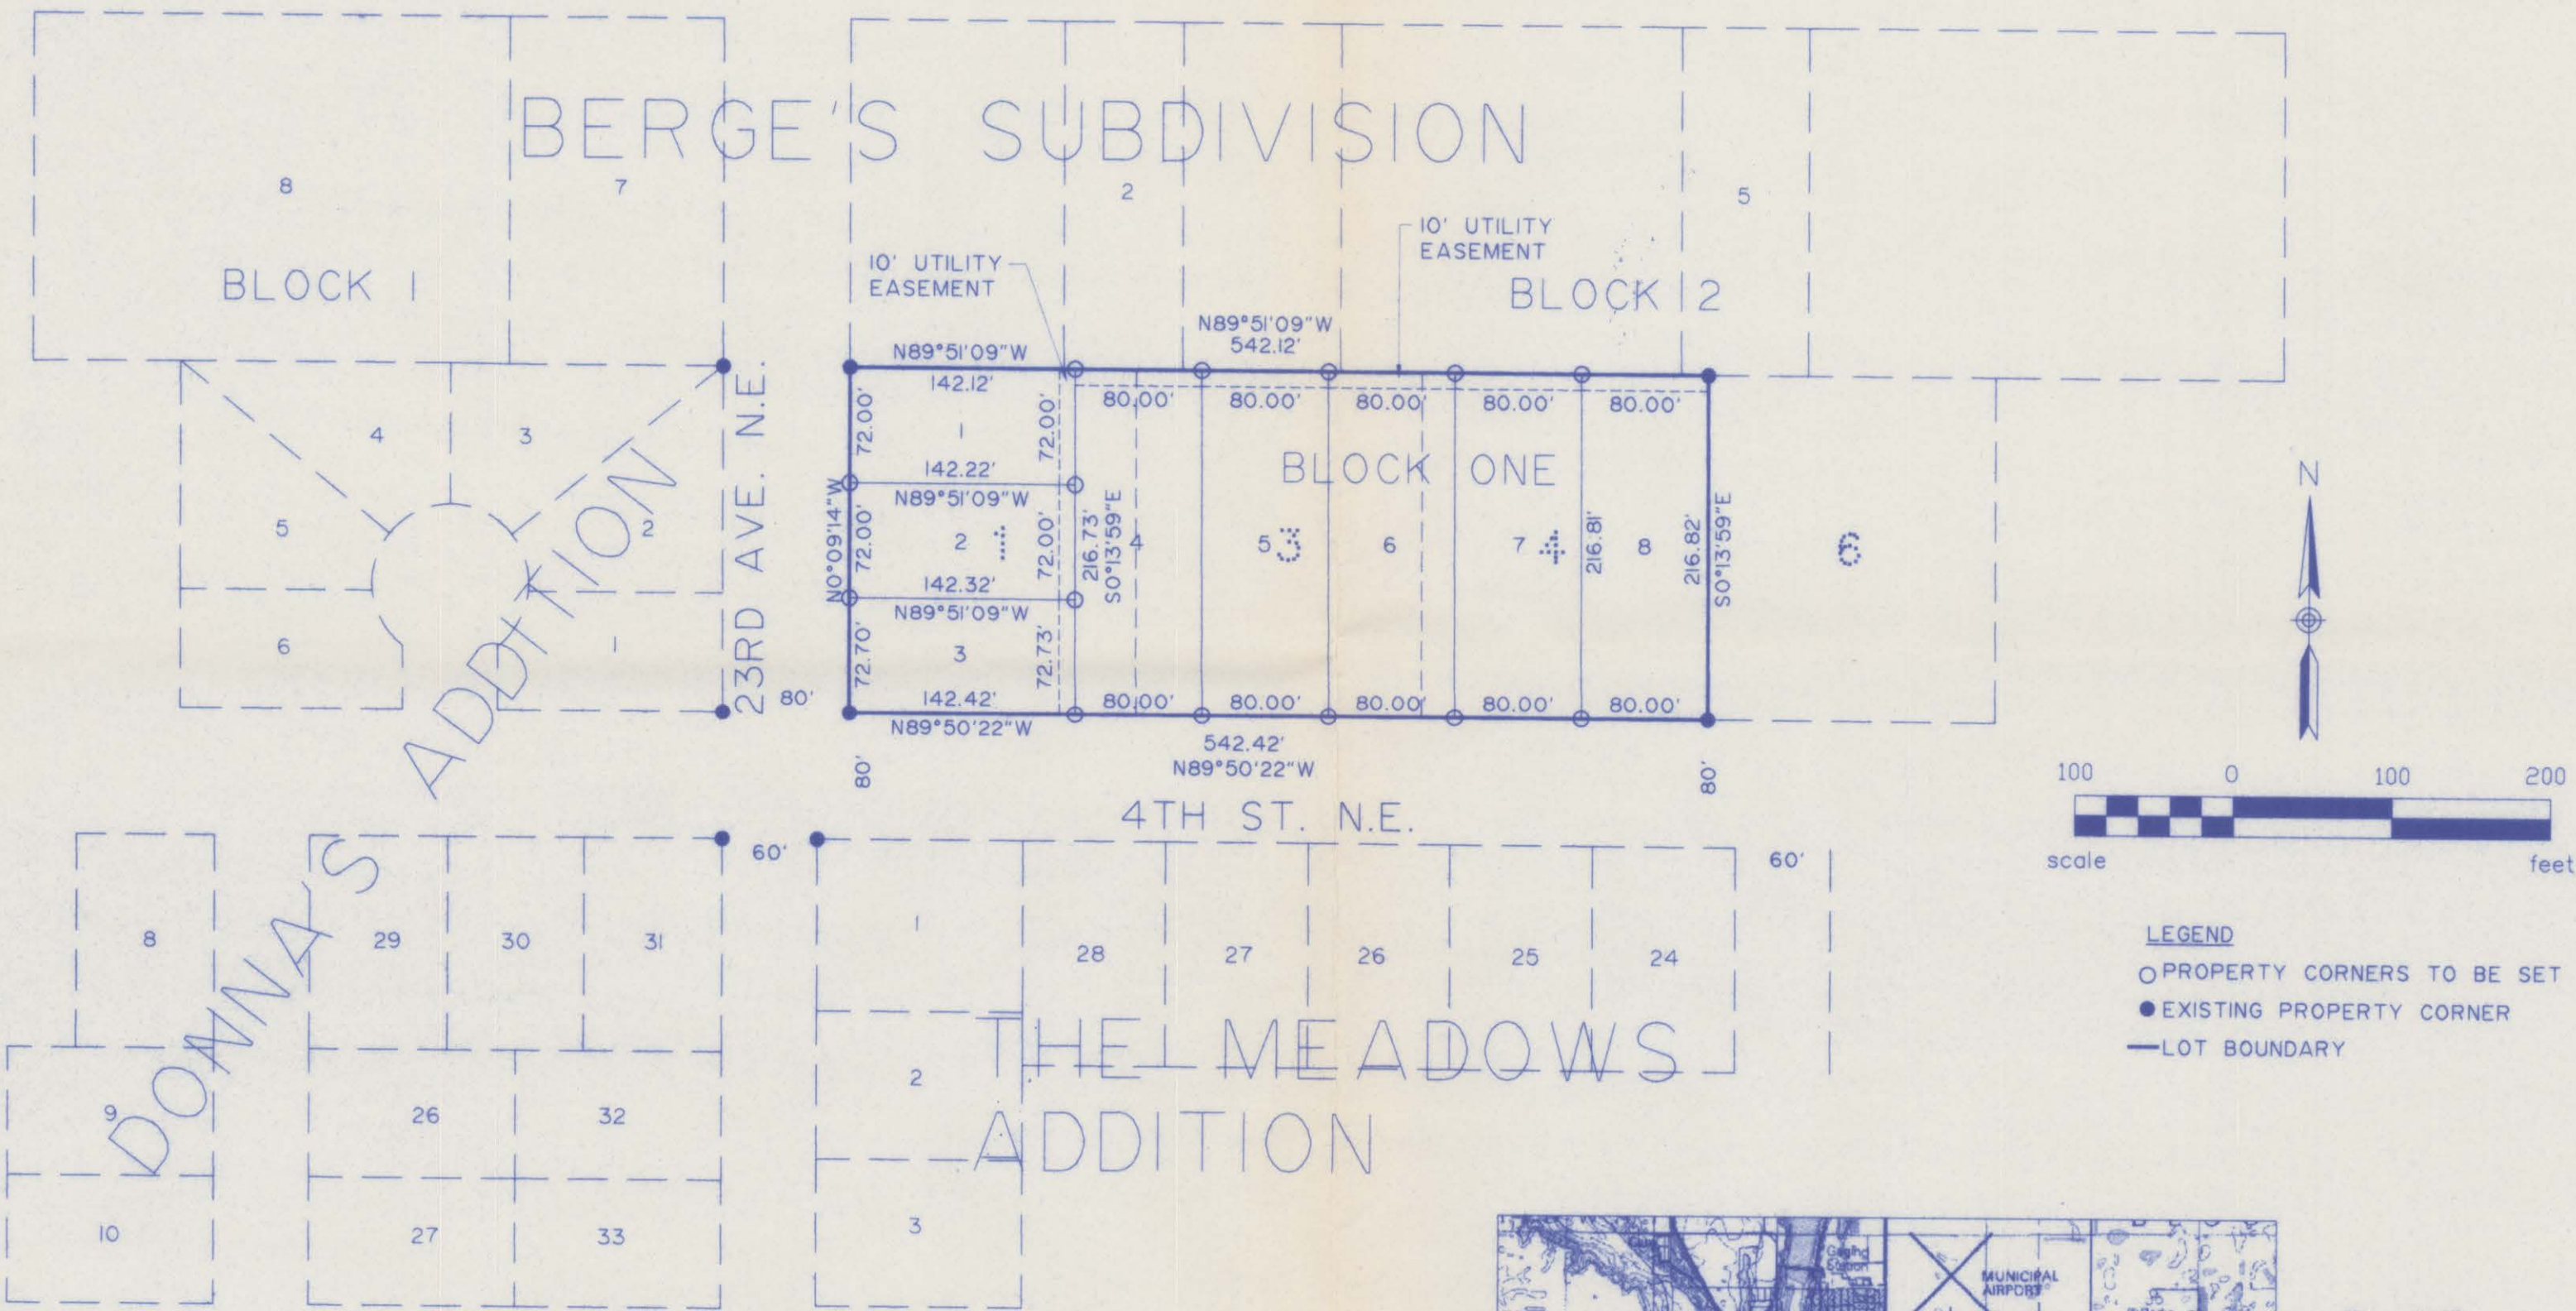

- LEGEND**
- PROPERTY CORNERS TO BE SET
 - EXISTING PROPERTY CORNER
 - LOT BOUNDARY

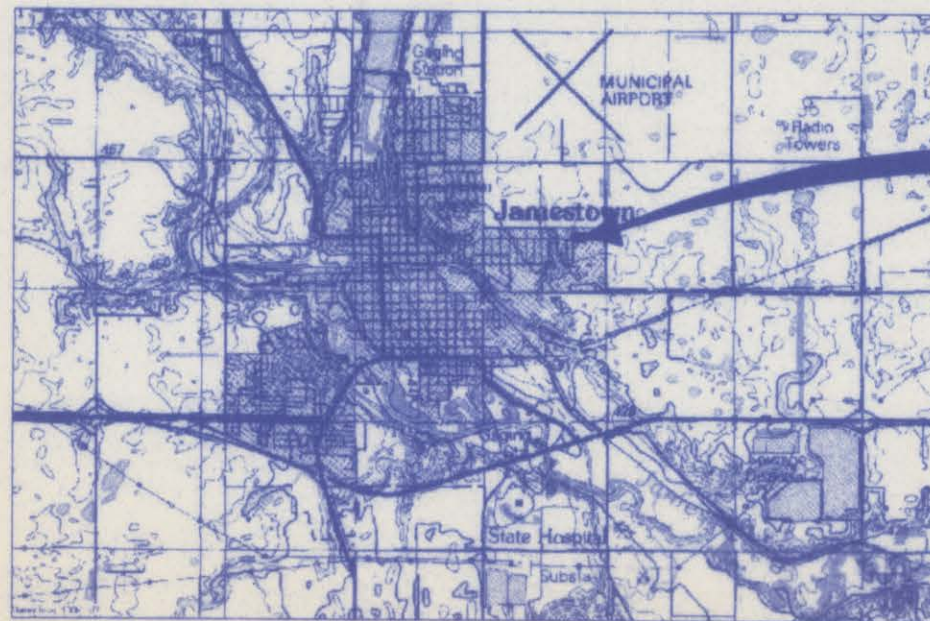

PLAT LOCATION

Office Of County Recorder X151282
 Stutsman County North Dakota
 I hereby certify that the within instrument
 was filed in this office for record the 26th day
 of September 2001 at 1:20 o'clock P.M.
 and was duly recorded as
 Document No. X151282

Karen Samek County Recorder
 Karen Samek
 By _____ Deputy

PRINGLE ADDITION
A replat of Lots 1, 3 and 4, Block 2, Berge's Subdivision
City of Jamestown,
Stutsman County, North Dakota

A Replat of Lots 1,3 and 4, Block 2, Berge's Subdivision, within the SE1/4 Section 30, T140N, R63W of the Fifth Principal Meridian, City of Jamestown, Stutsman County, North Dakota

The parties set forth hereon as owners and proprietors of the land hereinafter described, together with James H. Fletchall, Interstate Engineering, Inc., a Registered Land Surveyor in the State of North Dakota, hereby declare and make known that said owners and proprietors recently caused to be platted a portion of the SE1/4 of Section 30, T140N, R63W of the Fifth Principal Meridian, within the City of Jamestown, Stutsman County, North Dakota, hereinafter known as "PRINGLE ADDITION". The plat thereof which is hereby attached was made by said James H. Fletchall, in accordance with the statutes of the State of North Dakota and the ordinances of the City of Jamestown, North Dakota, in such case, made and provided a description of the situation and boundaries of said plat being as follows:

PLAT BOUNDARY DESCRIPTION


[Description from warranty deed dated October 21, 1976 and recorded as Document No. X47076]
Lots One (1), Three (3), and Four (4) of Block Two (2), Berge's Subdivision in part of the Southeast Quarter (SE1/4) of Section Thirty (30), Township One hundred forty (140) North, Range Sixty-three (63) West.

NEW DESCRIPTION


Lot 1,2,3,4,5,6,7 and 8, Block 1, Pringle Addition to the City of Jamestown, Stutsman County, North Dakota.

PROPRIETORS CERTIFICATE

Roger K. Pringle and Sylvia Pringle, being the owners and proprietors of the above described tract of land within the SE1/4 Section 30, T140N, R63W of the Fifth Principal Meridian, within the City of Jamestown, Stutsman County, North Dakota, have caused said tract of land to be platted as "Pringle Addition", within the City of Jamestown, Stutsman County, North Dakota as shown on the attached plat and do hereby agree to said platting.



Roger K. Pringle

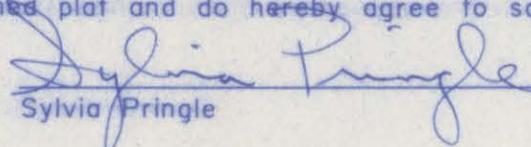


Sylvia Pringle

STATE OF North Dakota)
)SS
COUNTY OF Stutsman)



On this 24th day of September, 2001, A.D., a Notary Public, personally appeared Roger K. Pringle and Sylvia Pringle, known to me to be the same persons described herein and who executed the within and foregoing Proprietor's Certificate and acknowledged before me that they executed the same.

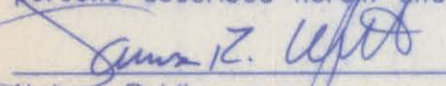

Notary Public
State of North Dakota

SURVEYOR'S CERTIFICATE

I, James H. Fletchall, Interstate Engineering, Inc., Jamestown, North Dakota, a Registered Land Surveyor in the State of North Dakota, do hereby certify that this plat is a true and correct representation of the survey of "Pringle Addition", within the City of Jamestown, Stutsman County, North Dakota as surveyed by me or under my direct supervision and that all distances are correct, the monuments are in place as shown on the plat and the outside boundary lines are correctly designated as shown on the plat in accordance with the statutes of the State of North Dakota and the ordinances of the City of Jamestown to the best of my knowledge and belief.

In witness whereof I have hereunto set my hand this 9th day of August, 2001, A.D.




James H. Fletchall Registration No. 2352


STATE OF NORTH DAKOTA)
)SS
COUNTY OF STUTSMAN)



On this 9th day of August, 2001, A.D., before me, a Notary Public, personally appeared James H. Fletchall, known to me to be the same person described herein and who executed the within and foregoing instrument and acknowledged before me that he executed the same.

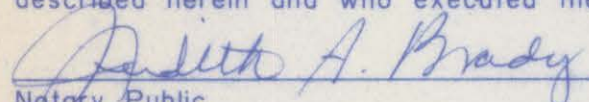

Notary Public
State of North Dakota

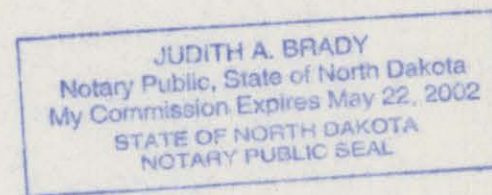



CERTIFICATE OF APPROVAL

CITY OF JAMESTOWN)
)SS
STATE OF NORTH DAKOTA)

By a resolution duly passed by the City Planning and Zoning Commission of Jamestown, North Dakota on the 24th day of September, 2001, A.D., the attached plat of "Pringle Addition", within the City of Jamestown, Stutsman County, North Dakota was duly approved and accepted.

Dated 9/25/01

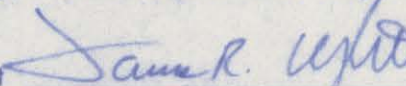
Attest 

Secretary-Planning and Zoning Commission
James R. Weight


Chairman-Planning and Zoning Commission
Harley Trefz

I have examined the attached plat of "Pringle Addition", within the City of Jamestown, Stutsman County, North Dakota and hereby give my approval.

Dated 9/25/01

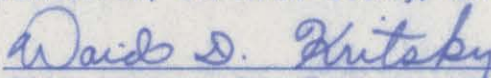


Waide Kritsky, City Engineer
Jamestown, North Dakota

CITY OF JAMESTOWN)
)SS
STATE OF NORTH DAKOTA)


By resolution duly passed by the City Council of Jamestown, North Dakota on the 24th day of September, 2001, A.D., the attached plat of "Pringle Addition", within the City of Jamestown, Stutsman County, North Dakota, was duly approved and accepted and the plat thereof ordered filed in the office of the County Recorder of Stutsman County and a copy of same to be filed in the office of the City Auditor and the office of the City Engineer.

Dated 9/25/01

Attest 

City Auditor-Jeff Fuchs





Mayor-Charles Kourajian