
Scherbenske Third Estates Subdivision Replat of Lot 3 through 12, Block 2, Scherbenske Estates and Lot 4, RTS First Addition Within NW1/4 of Section 8, T139N, R63W Extraterritorial Land of the City of Jamestown, North Dakota 22.00' Alum Cap

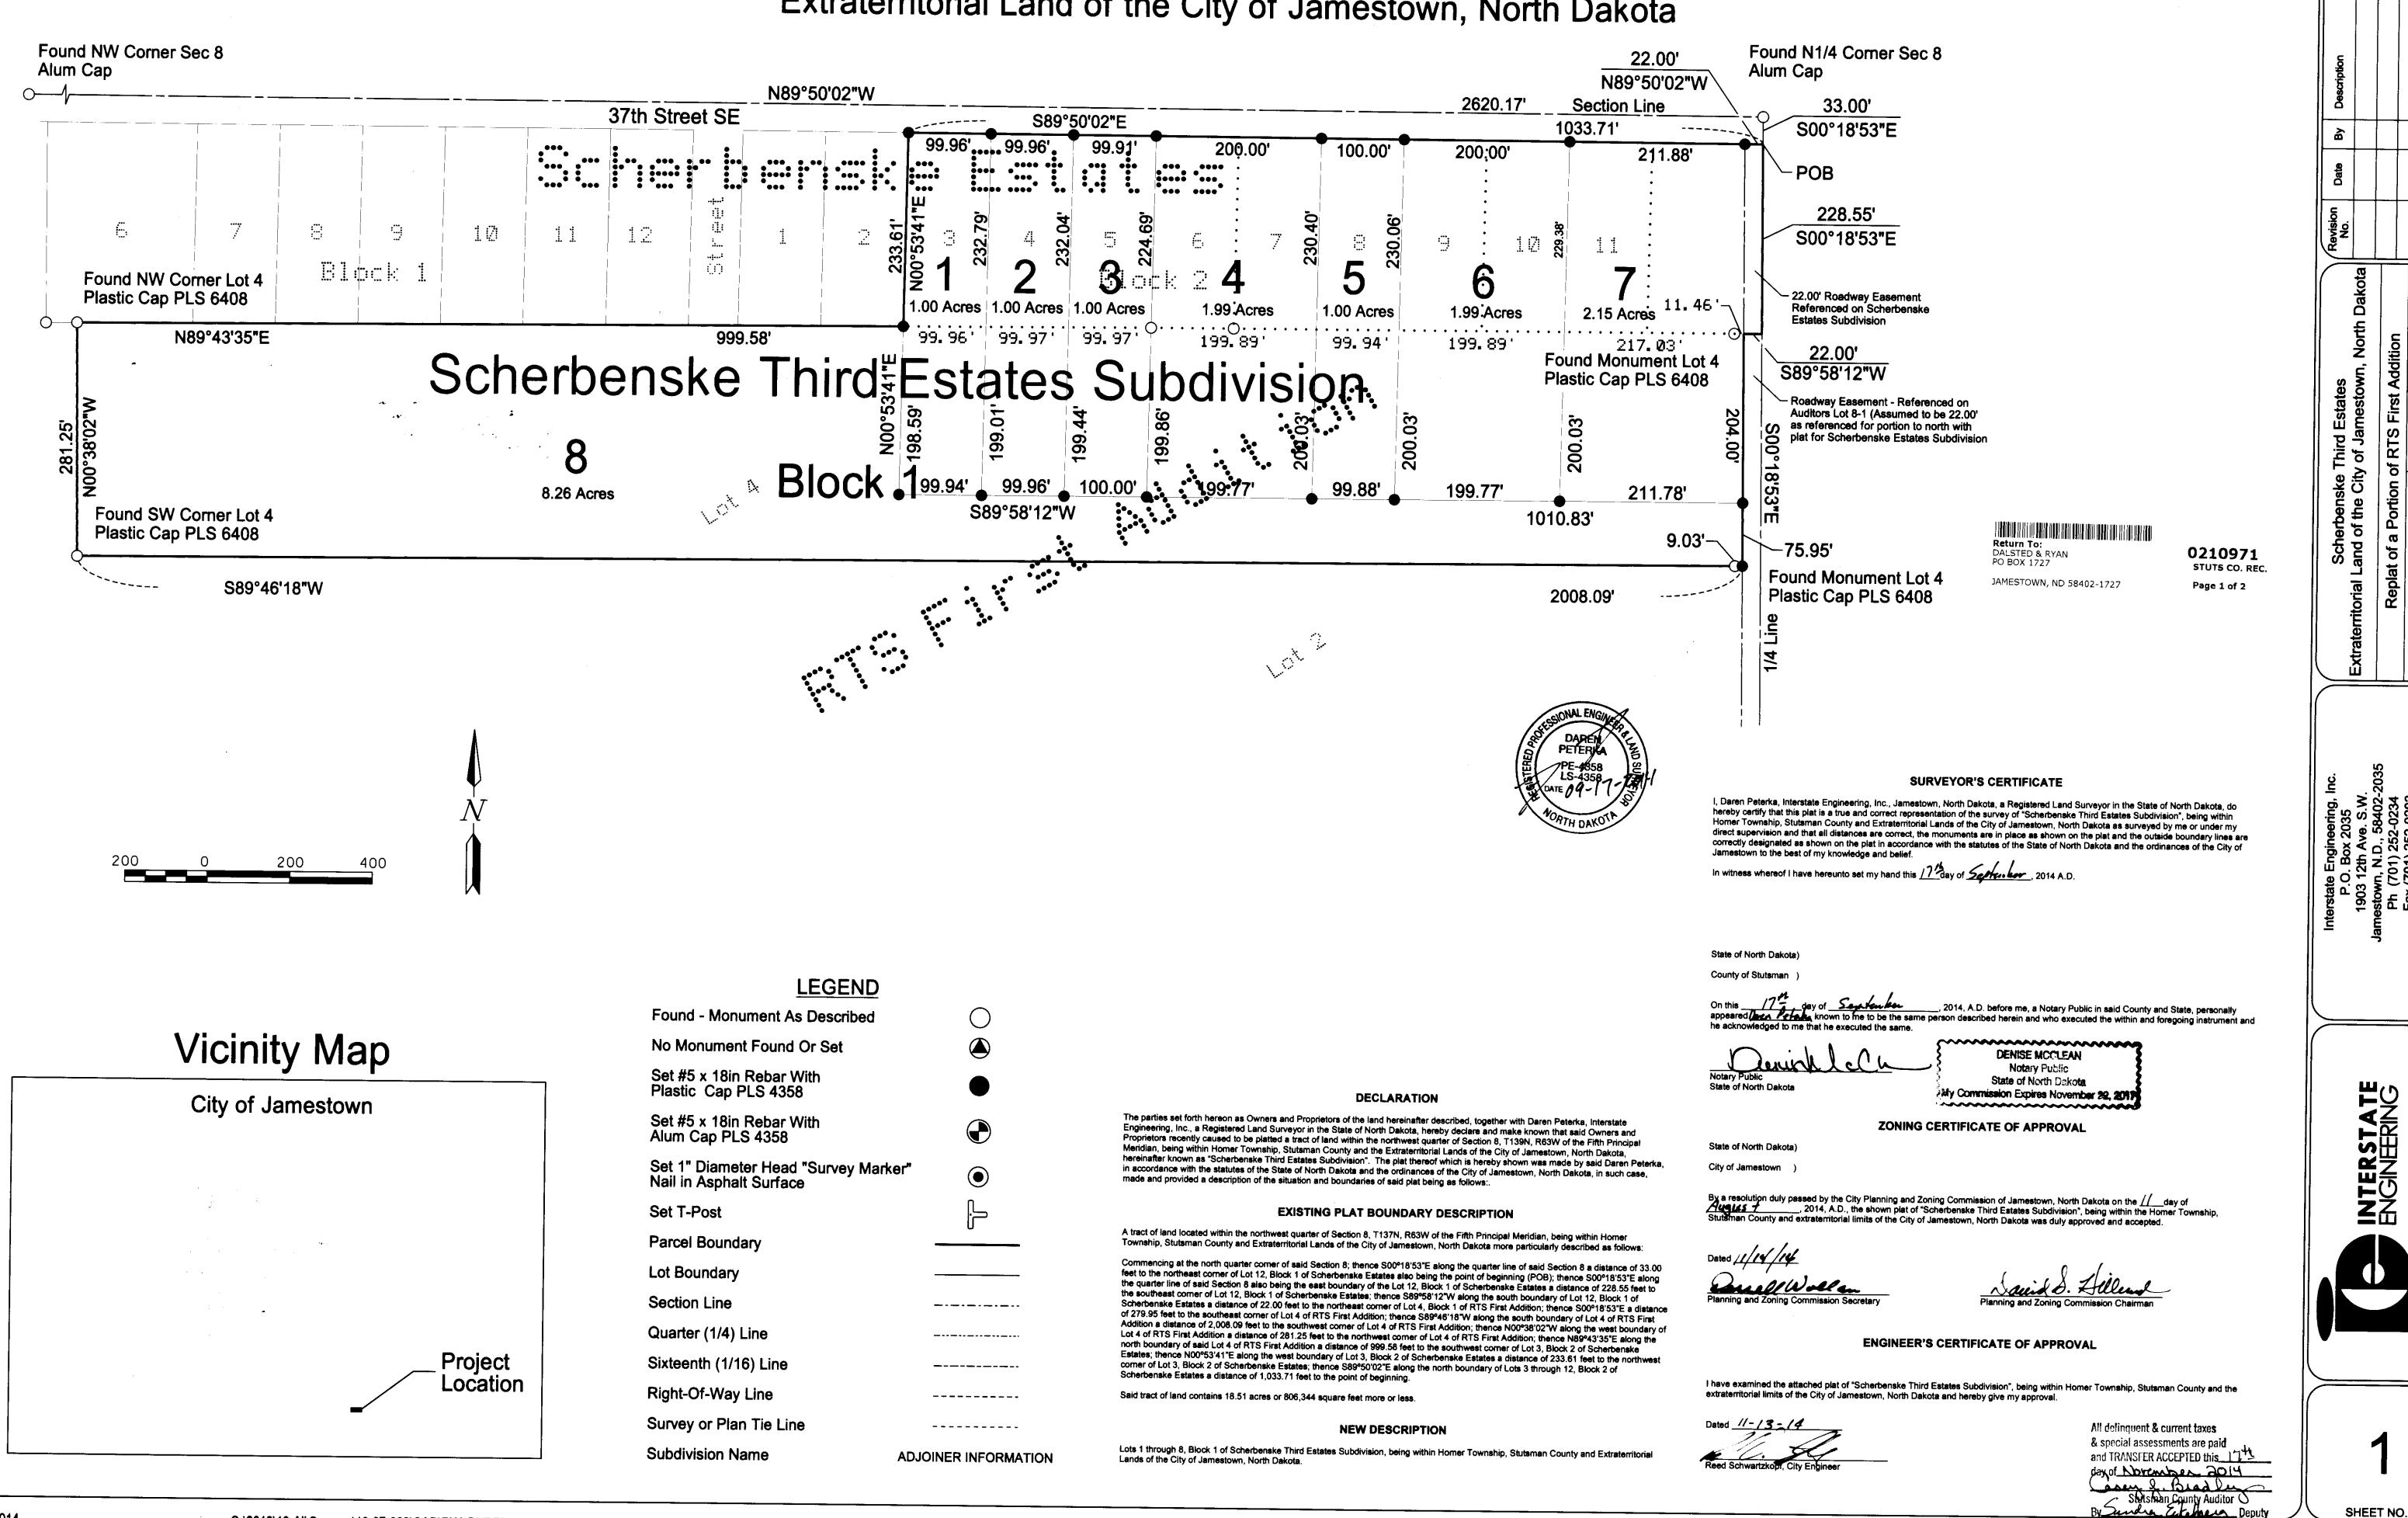

SHEET NO.

Scherbenske Third Estates Subdivision Replat of Lot 3 through 12, Block 2, Scherbenske Estates and Lot 4, RTS First Addition Within NW1/4 of Section 8, T139N, R63W Extraterritorial Land of the City of Jamestown, North Dakota

OWNER'S CERTIFICATE OF APPROVAL AND DEDICATION	OWNER'S CERTIFICATE OF APPROVAL AND DEDICATION	CHAICDIC OPPOSICATE OF ADDRESS AND DESIGNATION
Robert N. and Rita Scherbeneke, being the Owners and Proprietors of the above described tract of land has caused said tract of land to be platted as "Scherbeneke First Estates Subdivision" shown on the plat and do hereby agree to said platting as shown.	Lynne D. Heakenson, being the Owner and Proprietor of the above described tract of land has caused said tract of land to be platted as "Scherbenske First Estates Subdivision" shown on the plat and do hereby agree to said platting as shown.	OWNER'S CERTIFICATE OF APPROVAL AND DEDICATION Eugene C. and Patricia M. Johnson, being the Owners and Proprietors of the above described tract of land has caused said tract of land to
Robert N. Scherbeneké Rite Scherbeneke Rite Scherbeneke	Lynne D. Heakeneon	be pletted as "Scherbenske First Estates Subdivision" shown on the plet and do hereby agree to said pletting as shown. Expense C. Johnson Patricia M. Johnson
State of North Dakota)	State of Mary Barbas	State of North Dakota)
County of Stutemen)	County of County	County of Stutemen)
On this	On this	On thisdey ofdey ofdey ofdey of
Notery Public State of North Dekota KENNETH L DALSTED Nutary Public State of North Dekota KENNETH L DALSTED Nutary Public State of North Dekota My Commission Expires Patruary 3, 2018	Notary Public State of North Dancia	DENISE MOCLEAN Notary Public State of North Dakota My Commission Expires November 22, 2017
OWNER'S CERTIFICATE OF APPROVAL AND DEDICATION	OWNER'S CERTIFICATE OF APPROVAL AND DEDICATION	OWNER'S CERTIFICATE OF APPROVAL AND DEDICATION
Deniel R. Thorson, being the Owner and Proprietor of the above described tract of land has caused said tract of land to be platted as "Scherbeneke First Estates Subdivision" shown on the plat and do hereby agree to said platting as shown.	Mylo W. Gilbertson, being the Owner and Proprietor of the above described tract of land has caused said tract of land to be pletted as "Scherbenske First Estates Subdivision" shown on the plet and do hereby agree to said pletting as shown.	Michael S. and Betty L. Babcock, being the Owners and Proprietors of the above described tract of land has caused said tract of land to be platted as "Scherbenske First Estates Subdivision" shown on the plat and do hereby agree to said platting as shown and dedication of shown Roadway Essement.
Deniel R. Thorson	Myle Lilharton Myle W. Gilbertson	Michael S. Babcock Betty L. Babcock Betty L. Babcock
State of North Dakota)	State of North Dakota)	
County of Stutemen)	County of Stutemen)	State of North Dakota)
On thisdey ofacts to the Same persons described herein and who executed the within and foregoing instrument and acknowledged to me that he executed the same.	On thisday ofday of	On thisday of
Notary Public State of North Dakota Notary Public State of North Dakota Notary Public State of North Dakota State of North Dakota	Notary Public State of North Dekota	foregoing instrument and acknowledged to me that they executed the same. DENISE MCCLEAN Notary Public State of North Details
OWNER'S CERTIFICATE OF APPROVAL AND DEDICATION	OWNER'S CERTIFICATE OF APPROVAL AND DEDICATION	State of North Dakota State of North Dakota November 22, 2017
Casey J. and Amy L. Elhard, being the Owners and Proprietors of the above described tract of land has caused said tract of land to be platted as "Scherbenske First Estates Subdivision" shown on the plat and do hereby agree to said platting as shown.	Devid F. and Karon C. Orr, being the Owners and Proprietors of the above described tract of land has caused said tract of land to be pletted as "Scherbenske First Estates Subdivision" shown on the plet and do hereby agree to said pletting as shown.	State of North Dakota)
Casey J. Ethard Amy L. Ethard	Devid F. Orr Devid F. Orr	City of Jamestown)
State of North Dakota)		By a resolution duly passed by the City Council of Jemestown, North Dakota on the
County of Stutemen)	State of North Dakota) County of Stutemen)	
man 22 hd mar Sadan har	South C	Dated 11-13-14
On this	On thisday of dey of and State, personally appeared David F. and Karon C. Orr, known to me to be the same persona described herein and who executed the within and foregoing instrument and acknowledged to me that he executed the same.	Jell Fuchel Cay Administrator Katie Anderson, Mayor
Notary Public State of North Dakota	Notary Public Notary Public State of North Dakota	

My Commission Expires November 22, 2017

STUTSMAN COUNTY RECORDER 0210971 Page 2 of 2 STUTSMAN COUNTY RECORDER Doc #0210971 at 4:09 PM. Fee \$20.00 Linda Chadduck, Recorder

By Junda Chadeuck



My Commission Expires November 22, 2017