


# Cemetery

## ST JOHN'S AT KENSAL, N.D.

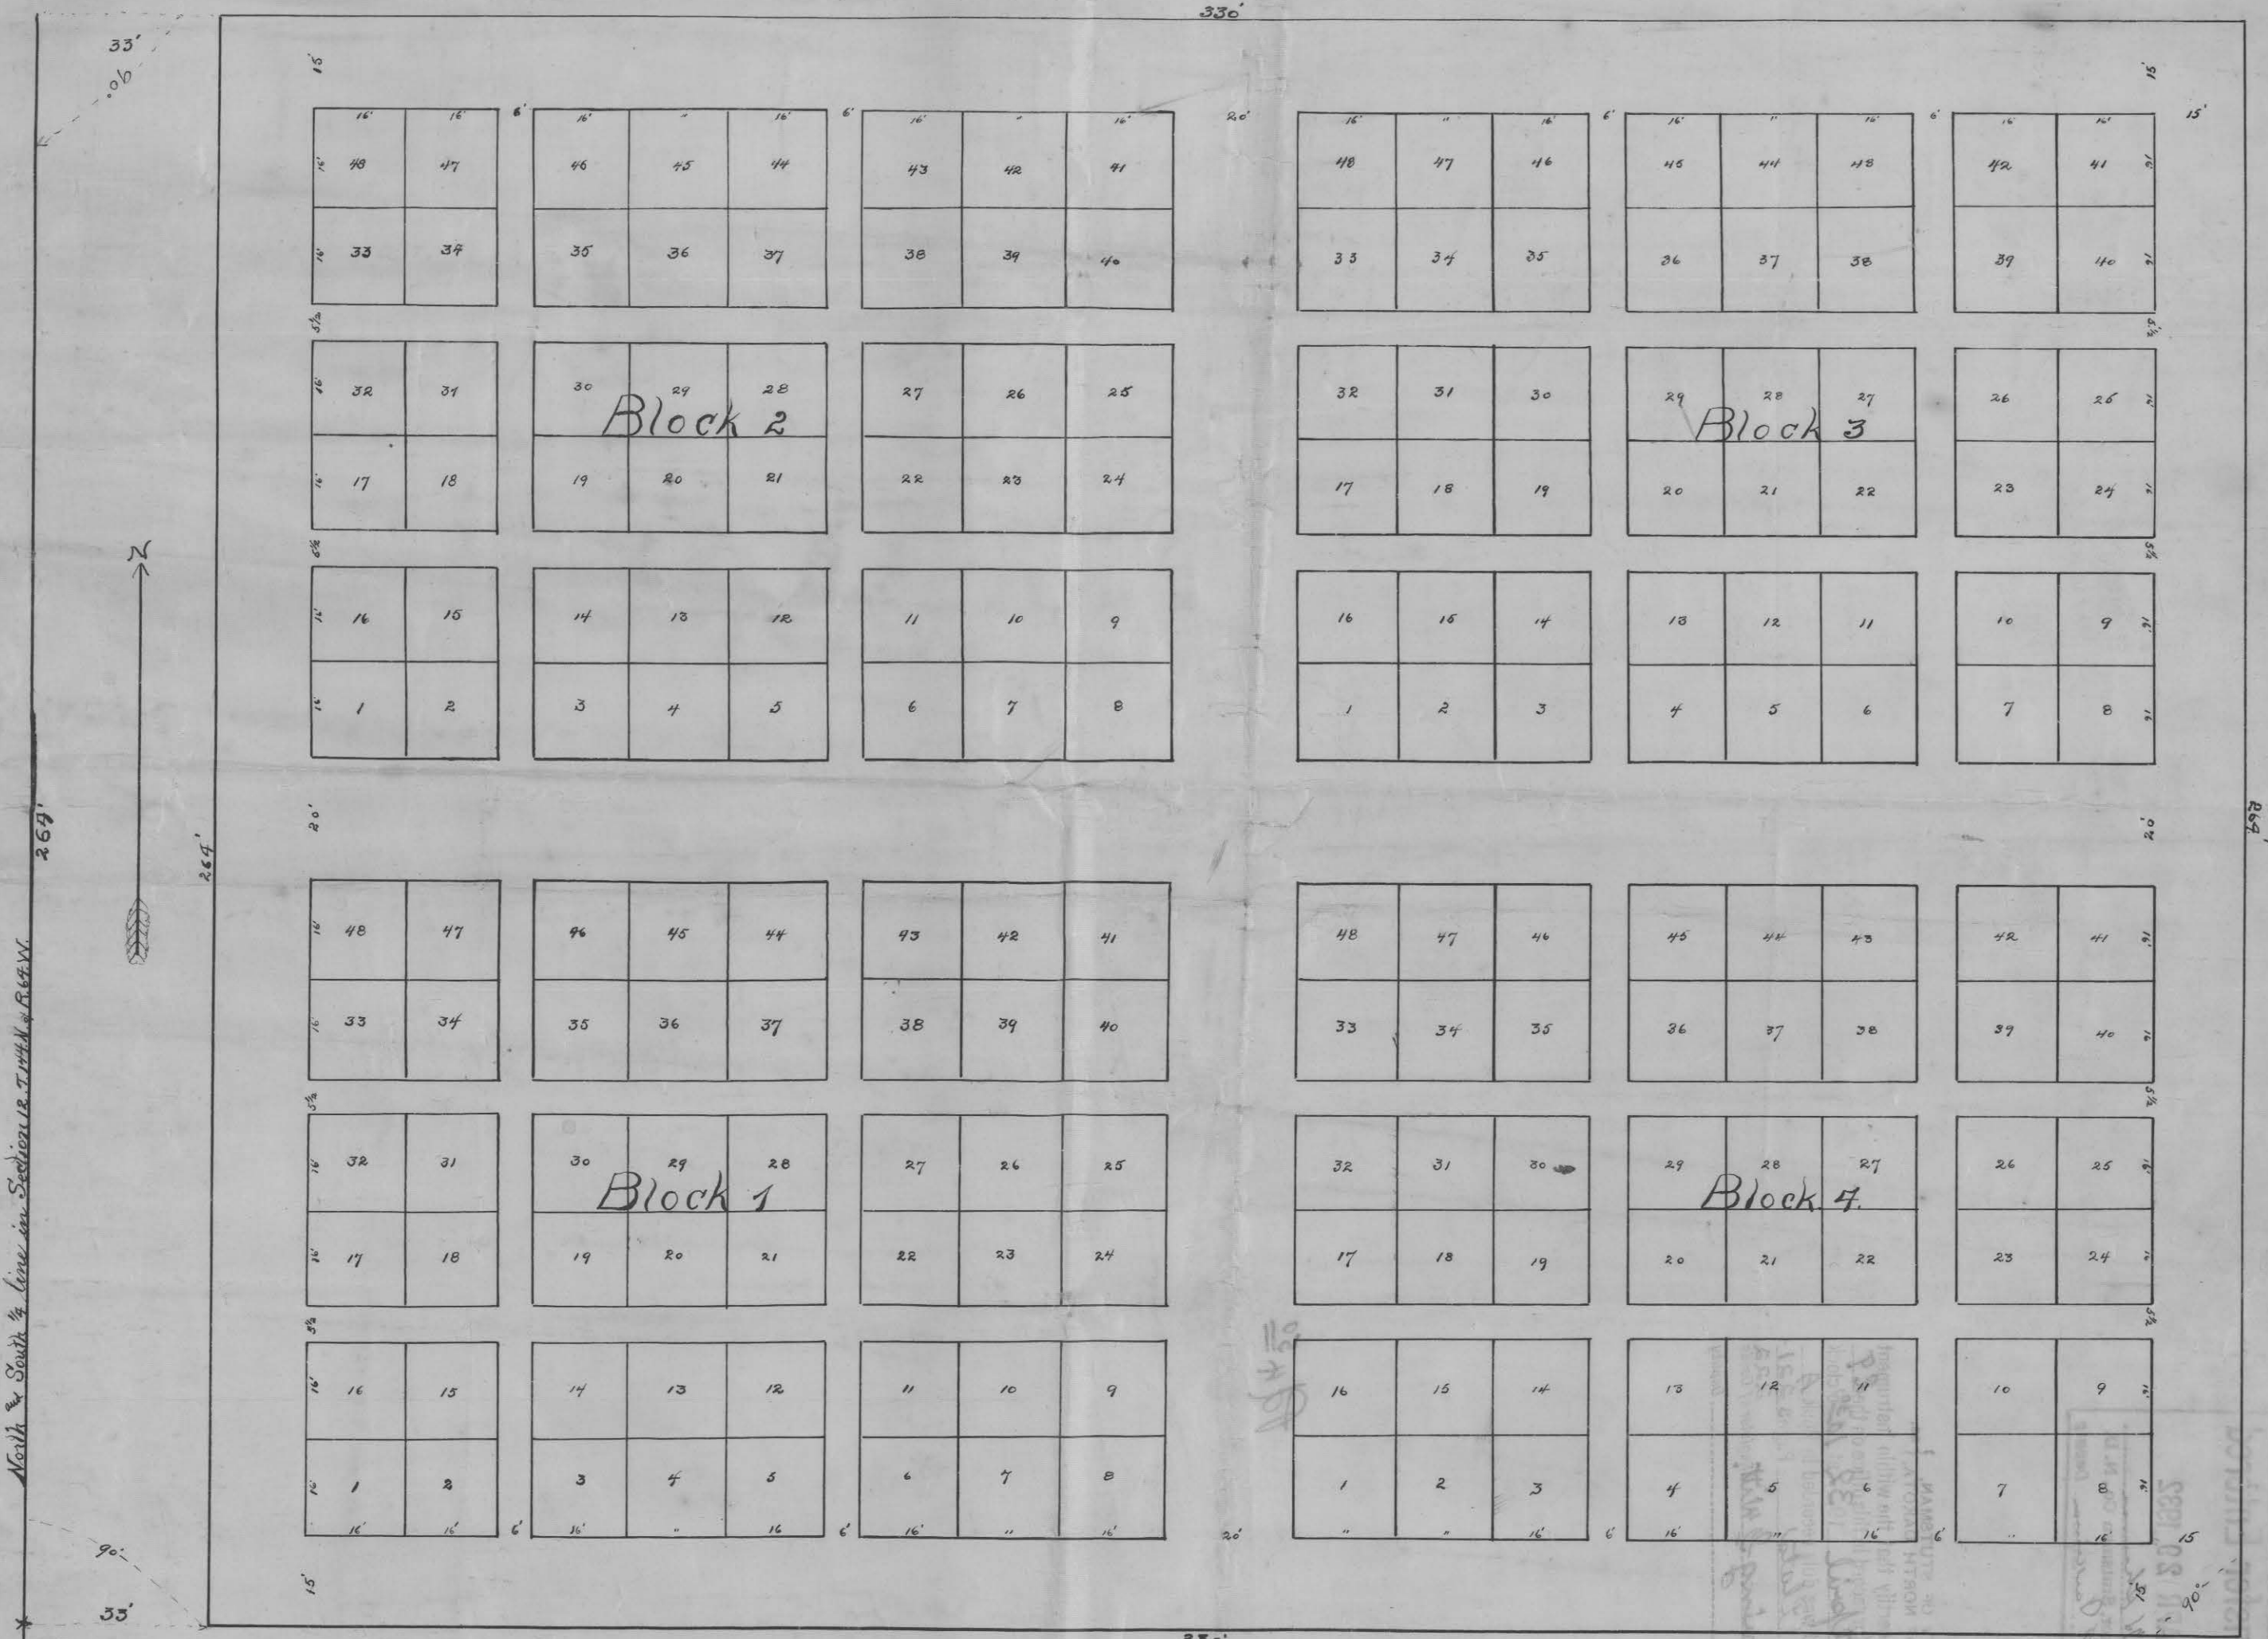

Description of Above Plat, is as follows, to-wit: Two Acres of Land lying  $\frac{1}{4}$  being in the South West  $\frac{1}{4}$  Quarter of the North East  $\frac{1}{4}$  Quarter of Section 12 T.144.N. of Range 64.W. in Stutsman County, N.D., the place of beginning of the said two acre lot, is as follows, commencing at a point on the North  $\frac{1}{4}$  South Quarter line of the said Section 12, said point being Eight hundred eighty six  $\frac{1}{100}$  (886.6) feet North of an Iron Monument located at the Center of the aforesaid Section 12 T.144.N. of Range 64.W. Thence at right angles to said  $\frac{1}{4}$  Quarter line in an Easterly direction a distance of 33' feet to a point said point is the South West Corner of Cemetery lot; Thence East on same line a distance of (330') feet to the South-East Corner of said lot; Thence 90° angle from said line North 264' feet to North-East Corner of said lot; Thence 90° angle from said line West a distance of 330' feet to the North-West corner of said lot; Thence 90° angle from said line South to South West Corner of said lot said South-West Corner being 33' East of the North  $\frac{1}{4}$  South Quarter line of S. 12. T. 144. N. R. 64. W.

### DEDICATION.

### ST. JOHN'S CEMETERY, KENSAL, NO. DAK.

BE IT KNOWN, that the undersigned, Trustees for St. John's Cemetery of Kensal, North Dakota, have caused the annexed plat and survey thereof to be made and do hereby dedicate the platted Lots to the use of burying the dead, and the use of the driveways, streets and lanes to the use of the public forever. All lots are as set forth upon the plat and are particularly described by numbers and dimensions. All driveways, streets, and lanes are shown and dimensions noted in feet and fractions thereof.

Signed by, Rev. A. H. Zimmermann Trustee. J. J. Walsh Trustee. W. J. Muntz Trustee.

State of North Dakota } ss. On this 21 day of April 1932, before me, a Notary Public, personally appeared Rev. A. H. Zimmermann, J. J. Walsh and W. J. Muntz, known to me to be the Trustees of St. John's Cemetery and acknowledged to me that they executed the foregoing dedication.

My Commission expires, December 27-1934.

### SURVEYOR'S CERTIFICATE.

I hereby certify that at the request of the Trustees of St. John's Cemetery, I have surveyed and platted said Cemetery and that said survey and plat are accurate and correct. H. H. Hurning County Surveyor, Stutsman County, No. Dak.

State of North Dakota } ss. On this 15 day of April, 1932, before me, a Notary Public, personally appeared H. H. Hurning, County Surveyor, and acknowledged to me that he executed the foregoing Certificate.

My Commission expires April 5-1935.

H. C. Carr Notary Public, in and for the County of Stutsman State of North Dakota.

R. C. Smith Notary Public, in and for the County of Stutsman, State of North Dakota.

05-021

Kensal Cemetery

150826

Transfer Entered

APR 29 1932

A. H. Phelan  
Auditor, Stutsman Co., N. D.  
By J. J. Phelan Deputy

COUNTY OF STUTSMAN,  
STATE OF NORTH DAKOTA,  
I hereby certify that the within instrument was filed for record in this office on the 29 day of April 1932 at 10:29 o'clock A.M. and was duly recorded in Book A 221-222 of the Register of Deeds.

1	2	
















