

TAHRAN'S ADDITION

To The

CITY OF JAMESTOWN N. DAK.

DEDICATION

KNOW ALL MEN BY THESE PRESENTS, that Henry Tahrán and Violet Tahrán, Husband and Wife, John E. McElroy and Natalie C. McElroy, Husband and Wife, Kenneth M. Moran and Virginia Moran, Husband and Wife, being the owners of that tract of land situated in the SE $\frac{1}{4}$ of Section 23, T. 140 N., Range 64 West of the 5th P.M. being in the County of Stutsman, State of North Dakota and more particularly described as follows: Beginning at the SE corner of said Section 23, thence N. 0 degrees 2 minutes 30 seconds West for a distance of 727.78 feet, thence North 88 degrees 51 minutes 30 seconds West 33 feet to the point of beginning; thence North 0 degrees 2 minutes 30 seconds West, 740.5 feet; thence North 90 degrees 2 minutes 30 seconds West, 160 feet; thence South 0 degrees 2 minutes 30 seconds East 449.50 feet; thence North 89 degrees 51 minutes West 130 feet; thence South 0 degrees 2 minutes 30 seconds East 235.43 feet; thence South 88 degrees 51 minutes 30 seconds East 290.05 feet to the point of beginning. Said tract contains 3.42 acres more or less. Be it known that said parties have caused the same to be surveyed and platted in the manner shown on this plat and do hereby dedicate and donate to the public use forever the alley as shown on this plat.

Lots 7,8,9,10,11,12,13, and 14 owned and platted by Henry Tahrán and Violet Tahrán, Husband and Wife.

Lots 1,2,3,4,5, and 6 owned and platted by John E. McElroy and Natalie C. McElroy, Husband and Wife, Kenneth M. Moran and Virginia Moran, Husband and Wife.

IN TESTIMONY WHEREOF, Henry Tahrán and Violet Tahrán, Husband and Wife, John E. McElroy and Natalie C. McElroy, Husband and Wife, Kenneth M. Moran and Virginia Moran, Husband and Wife have caused this instrument to be executed this 18 day of July 1961.

Henry Tahrán John E. McElroy Kenneth M. Moran
 Henry Tahrán John E. McElroy Kenneth M. Moran
Violet Tahrán Natalie C. McElroy Virginia Moran
 Violet Tahrán Natalie C. McElroy Virginia Moran

STATE OF NORTH DAKOTA
COUNTY OF STUTSMAN

On this 18 day of July 1961 before me a Notary Public in and for said County and State, personally appeared Henry Tahrán and Violet Tahrán, husband and wife, John E. McElroy and Natalie C. McElroy, husband and wife, Kenneth M. Moran and Virginia Moran, husband and wife to me well known to be the persons described in and that executed the foregoing instrument and acknowledged to me that they executed the same.

Lilly Olson Lilly Olson
 Notary Public, Stutsman County, N.D.
 My Commission expires: March 26, 1966

CERTIFICATE OF SURVEY

We, Jerome H. Spaeth and John P. Mandy, do hereby certify that we did survey the foregoing described property on July 1, 1961, and did make this plat of it as Tahrán's Addition to the City of Jamestown, and have placed iron pins at the points as shown on this plat, thus \odot and that distances are given in feet and decimals of feet, and that the same are correct to the best of our knowledge and belief.

Jerome H. Spaeth John P. Mandy
 Jerome H. Spaeth John P. Mandy
 Registered Land Surveyor Registered Land Surveyor
 License No. 1031 ND License No. 1044 ND

STATE OF NORTH DAKOTA
COUNTY OF BARNES

On this 10th day of July 1961, before me a Notary Public, in and for said county and state, personally appeared Jerome H. Spaeth and John P. Mandy, to me well known to be the persons described, and that executed the foregoing instrument and acknowledged to me that they executed the same.

Leol Beauclair
 Notary Public, Barnes Co., N. Dak.
 My Commission Expires: Jan. 6, 1965

CERTIFICATE OF APPROVAL

City of Jamestown
State of North Dakota

By resolution duly passed by the City Planning Commission of Jamestown North Dakota, on the 27th day of July 1961, the plat of Tahrán's Addition to the City of Jamestown, North Dakota, was duly approved and accepted


Dated: 8/18/61
Attest: P. J. Schirba, City Auditor P. J. Schirba President

CERTIFICATE OF APPROVAL

City of Jamestown
State of North Dakota

By Resolution duly passed by the City Council of Jamestown, North Dakota, on the 7th day of August 1961, the plat of Tahrán's Addition to the City of Jamestown, North Dakota, was duly approved and accepted and the plat ordered filed in the office of the Register of Deeds of Stutsman County, copy of same to be filed in the office of the City Auditor and City Engineer.

Dated: 8/18/61
Attest: Donald Weneas, City Auditor Wm. Westley Mayor
APPROVED Donald Weneas, City Engineer

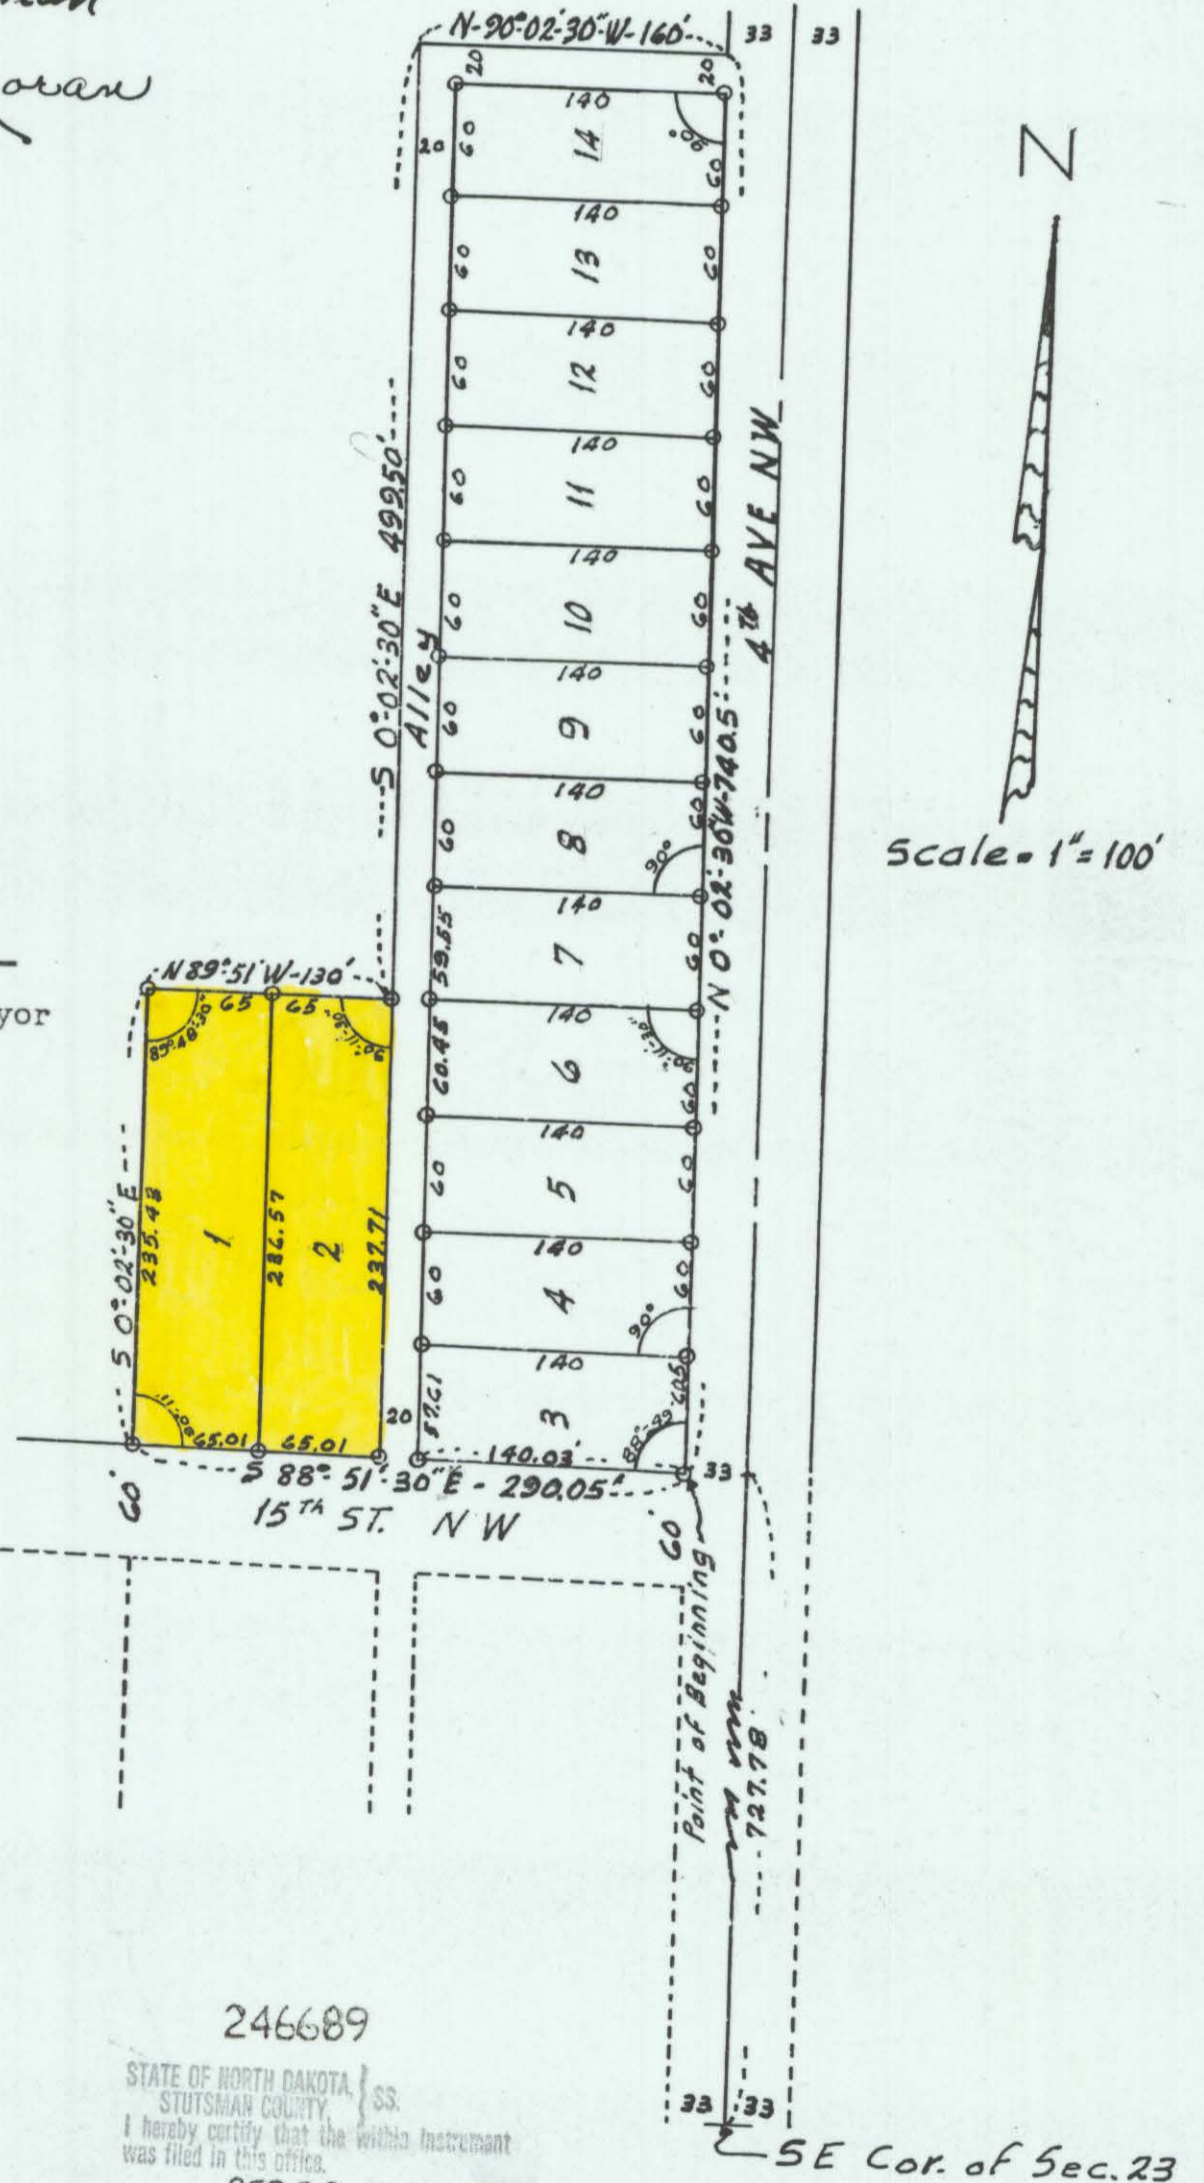

175

SEE VACATION or Replat to Northwest Third Add. Lots 1+2 X65214 (18x6pg 249)

175