

See vacation of this Plat in Book 227 Deeds Pg. 434  
see Spring Grove Second Add. on Doc X 114503 - 11-2-92

# WANESKA PARK


Stutsman Co.

No. Dak.

A. J. Steinbach,

One

Scale 1" = 100'

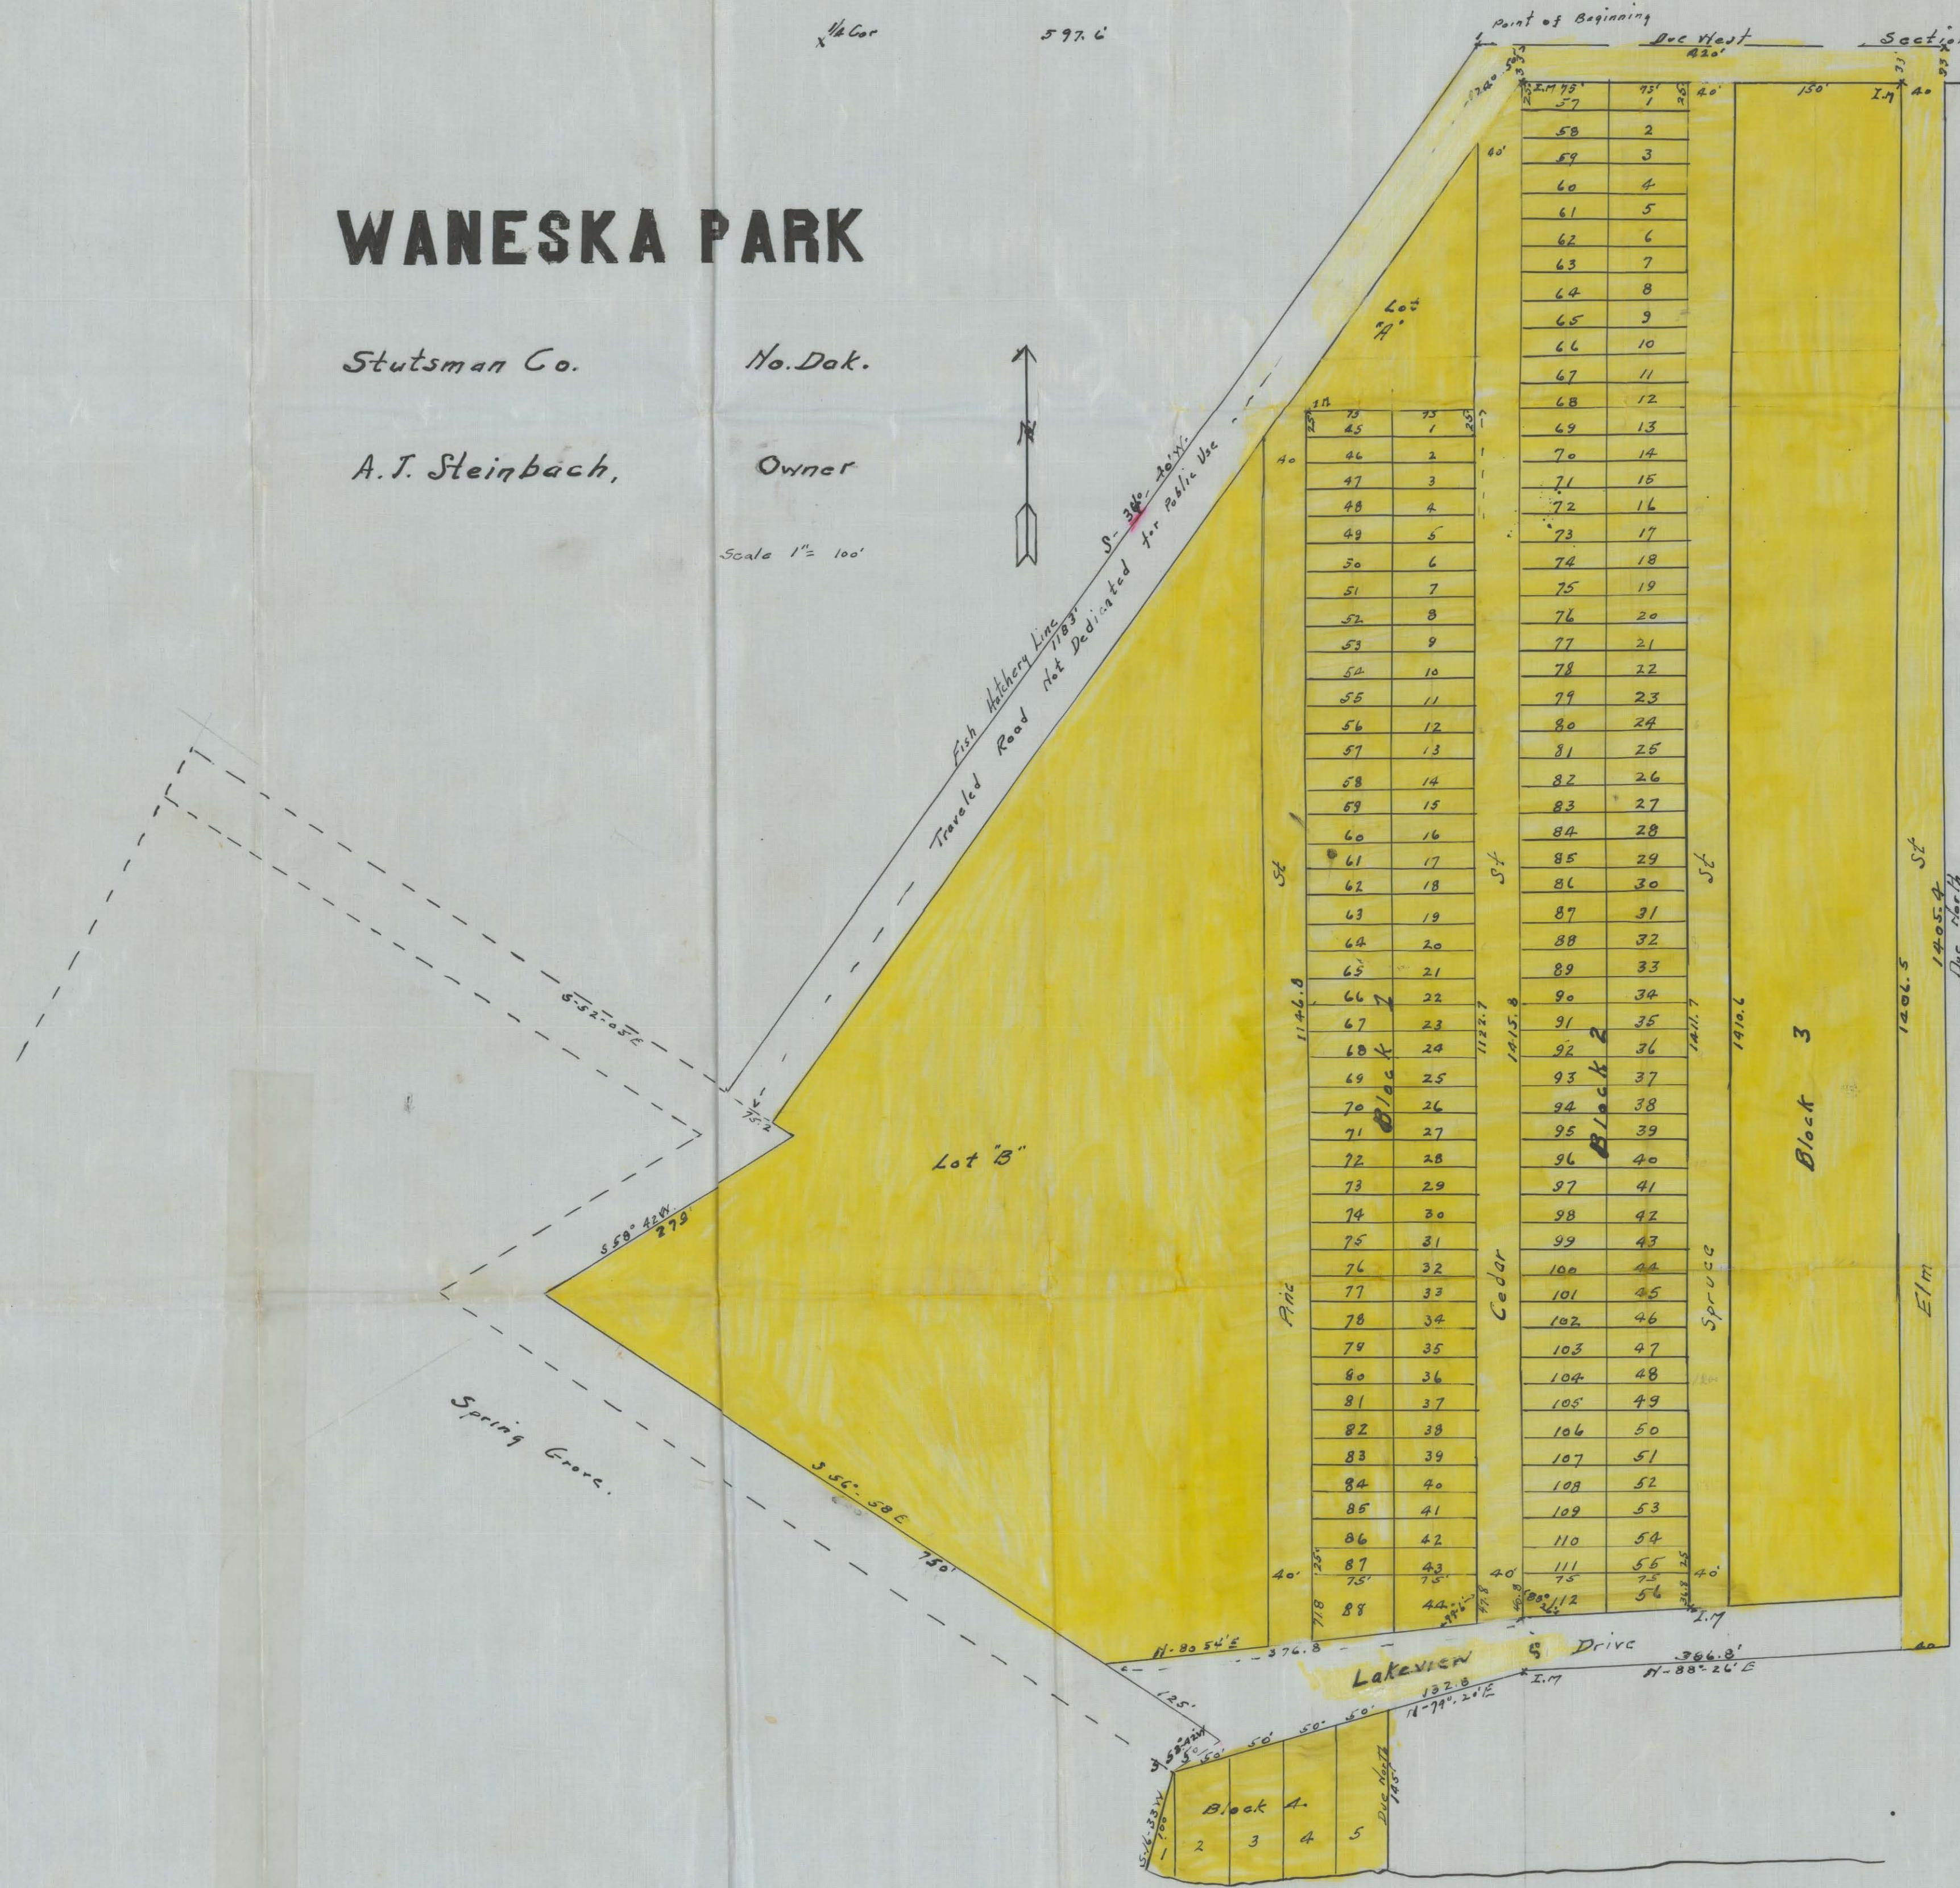

## Description

Beginning 597.6' east of the  $\frac{1}{4}$  cor. on the north line of Sec 31. T142 N, R 62 W; thence  $S 24^{\circ} 40' W$ , 1183.0'; thence  $S 52^{\circ} 05' E$ , 72.5'; thence  $S 58^{\circ} 42' W$ , 219.0'; thence  $S 56^{\circ} 58' E$ , 750'; thence  $S 58^{\circ} 24' W$  to the N.E. Cor. of Spring Grove; thence  $N 79^{\circ} 20' E$ , 332.8'; thence  $N 88^{\circ} 26' E$ , 386.8'; thence Due North 1438.4'; thence Due West 420' to the point of beginning.

Also beginning at the N.E. cor. of Spring Grove; thence  $N 79^{\circ} 20' E$ , 200'; thence due south 145' to the shore line of Spiritwood Lake; thence west along the shore line to the S.E. cor. of Spring Grove; thence  $N 16^{\circ} 33' E$  100' to the point of beginning.

All distances are shown in feet and tenths of feet. Iron monuments have been placed at points as shown on plat.

This survey and plot has been made with the direction and consent of the owner.

Subscribed and sworn to This 28<sup>th</sup> day of April 1940

29th April 1940  
Simon M. Mezey  
Sectary Public

*Putnam County*

My Commission Expires Oct. 30 1945

Be it known that I, the undersigned, am the owner of Woneska Park in Sec. 31 T142N; R 62W in Stutsman County, No. Dak.; that I have caused the same to be surveyed and platted as is represented by the plat hereto annexed; and that I do hereby dedicate all the streets, avenues, alleys and ways as herein described and set forth to and for the public use.

In witness whereof I have here to set my  
hand and seal at Jamestown, N.D. this 23 day of April  
1940.

State of N.Dak. } ss Owner  
County of Stutsman } On this 23<sup>rd</sup> day of April, 1940,  
personally appeared before me a Notary Public within  
and for the above named county and state, A. J.  
Steinbach known to me to be the person who is  
described in the foregoing certificate as owner  
and he acknowledges that to me that he executed the  
same freely and voluntarily and for the purposes set  
forth.

*Simon M. Maher*  
Notary Public  
Stulman Co. N.O.  
My Commission Expires Oct. 30, 1945